


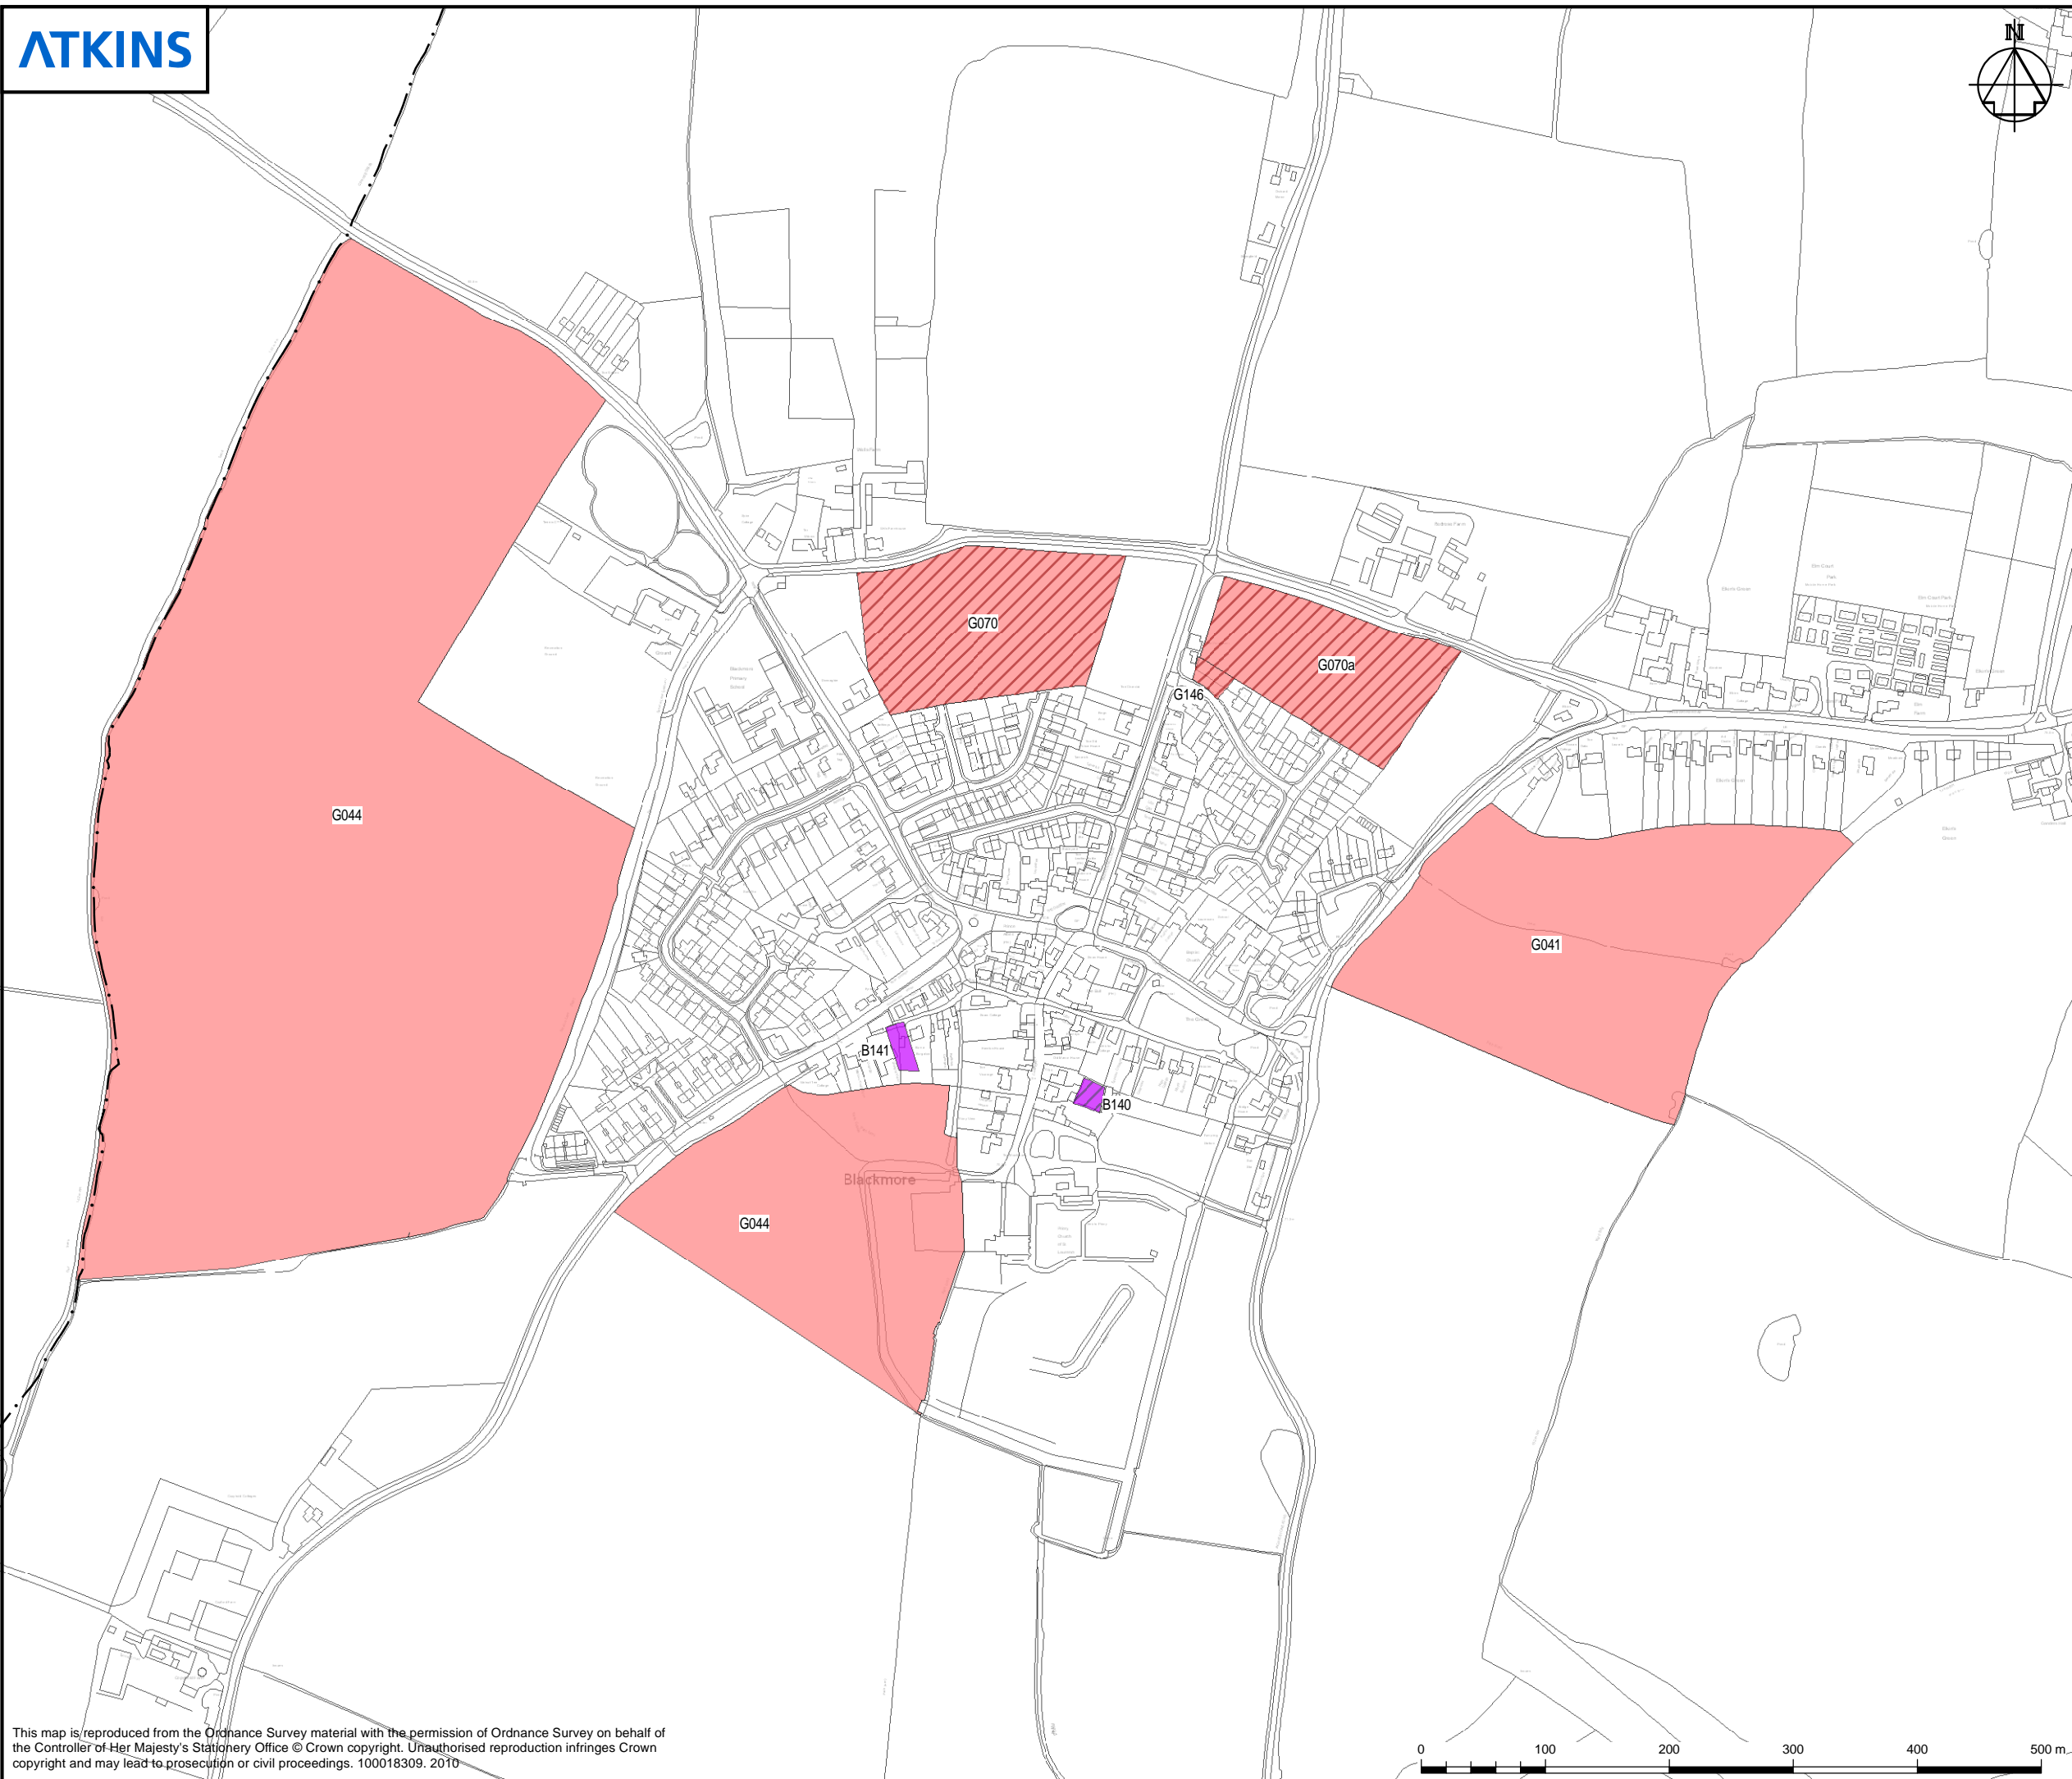

KEY	
	Greenfield - Potential
	Greenfield - Discounted
	Brownfield - Potential
	Brownfield - Discounted



REVISIONS	Drawn By	Checked By	Date
PURPOSE OF ISSUE	Rev.	Authorised for issue	Date

Atkins Ltd
 Consulting Engineers
 The Axis, 10 Holiday Street
 Birmingham West Midlands B1 1TF
 Tel 0121 483 5000
 Fax 0121 483 5252

THIS DRAWING IS NOT TO BE SCALED



CLIENT
 PROJECT
 DRAWING TITLE
 SHLAA & UCS SITES

Scale	1:5,000	DRAWN	KA	CHECKED	HT	CO-ORD CHECK	HT
DATE	28/09/2011	DATE	28/09/2011	DATE	28/09/2011	DATE	28/09/2011
0		100		200		300	
400		500 m		SHEET	A3	PLOT DATE	28/09/2011

This map is reproduced from the Ordnance Survey material with the permission of Ordnance Survey on behalf of the Controller of Her Majesty's Stationery Office © Crown copyright. Unauthorised reproduction infringes Crown copyright and may lead to prosecution or civil proceedings. 100018309. 2010



DRAWING NO
Blackmore
 REV
 -