


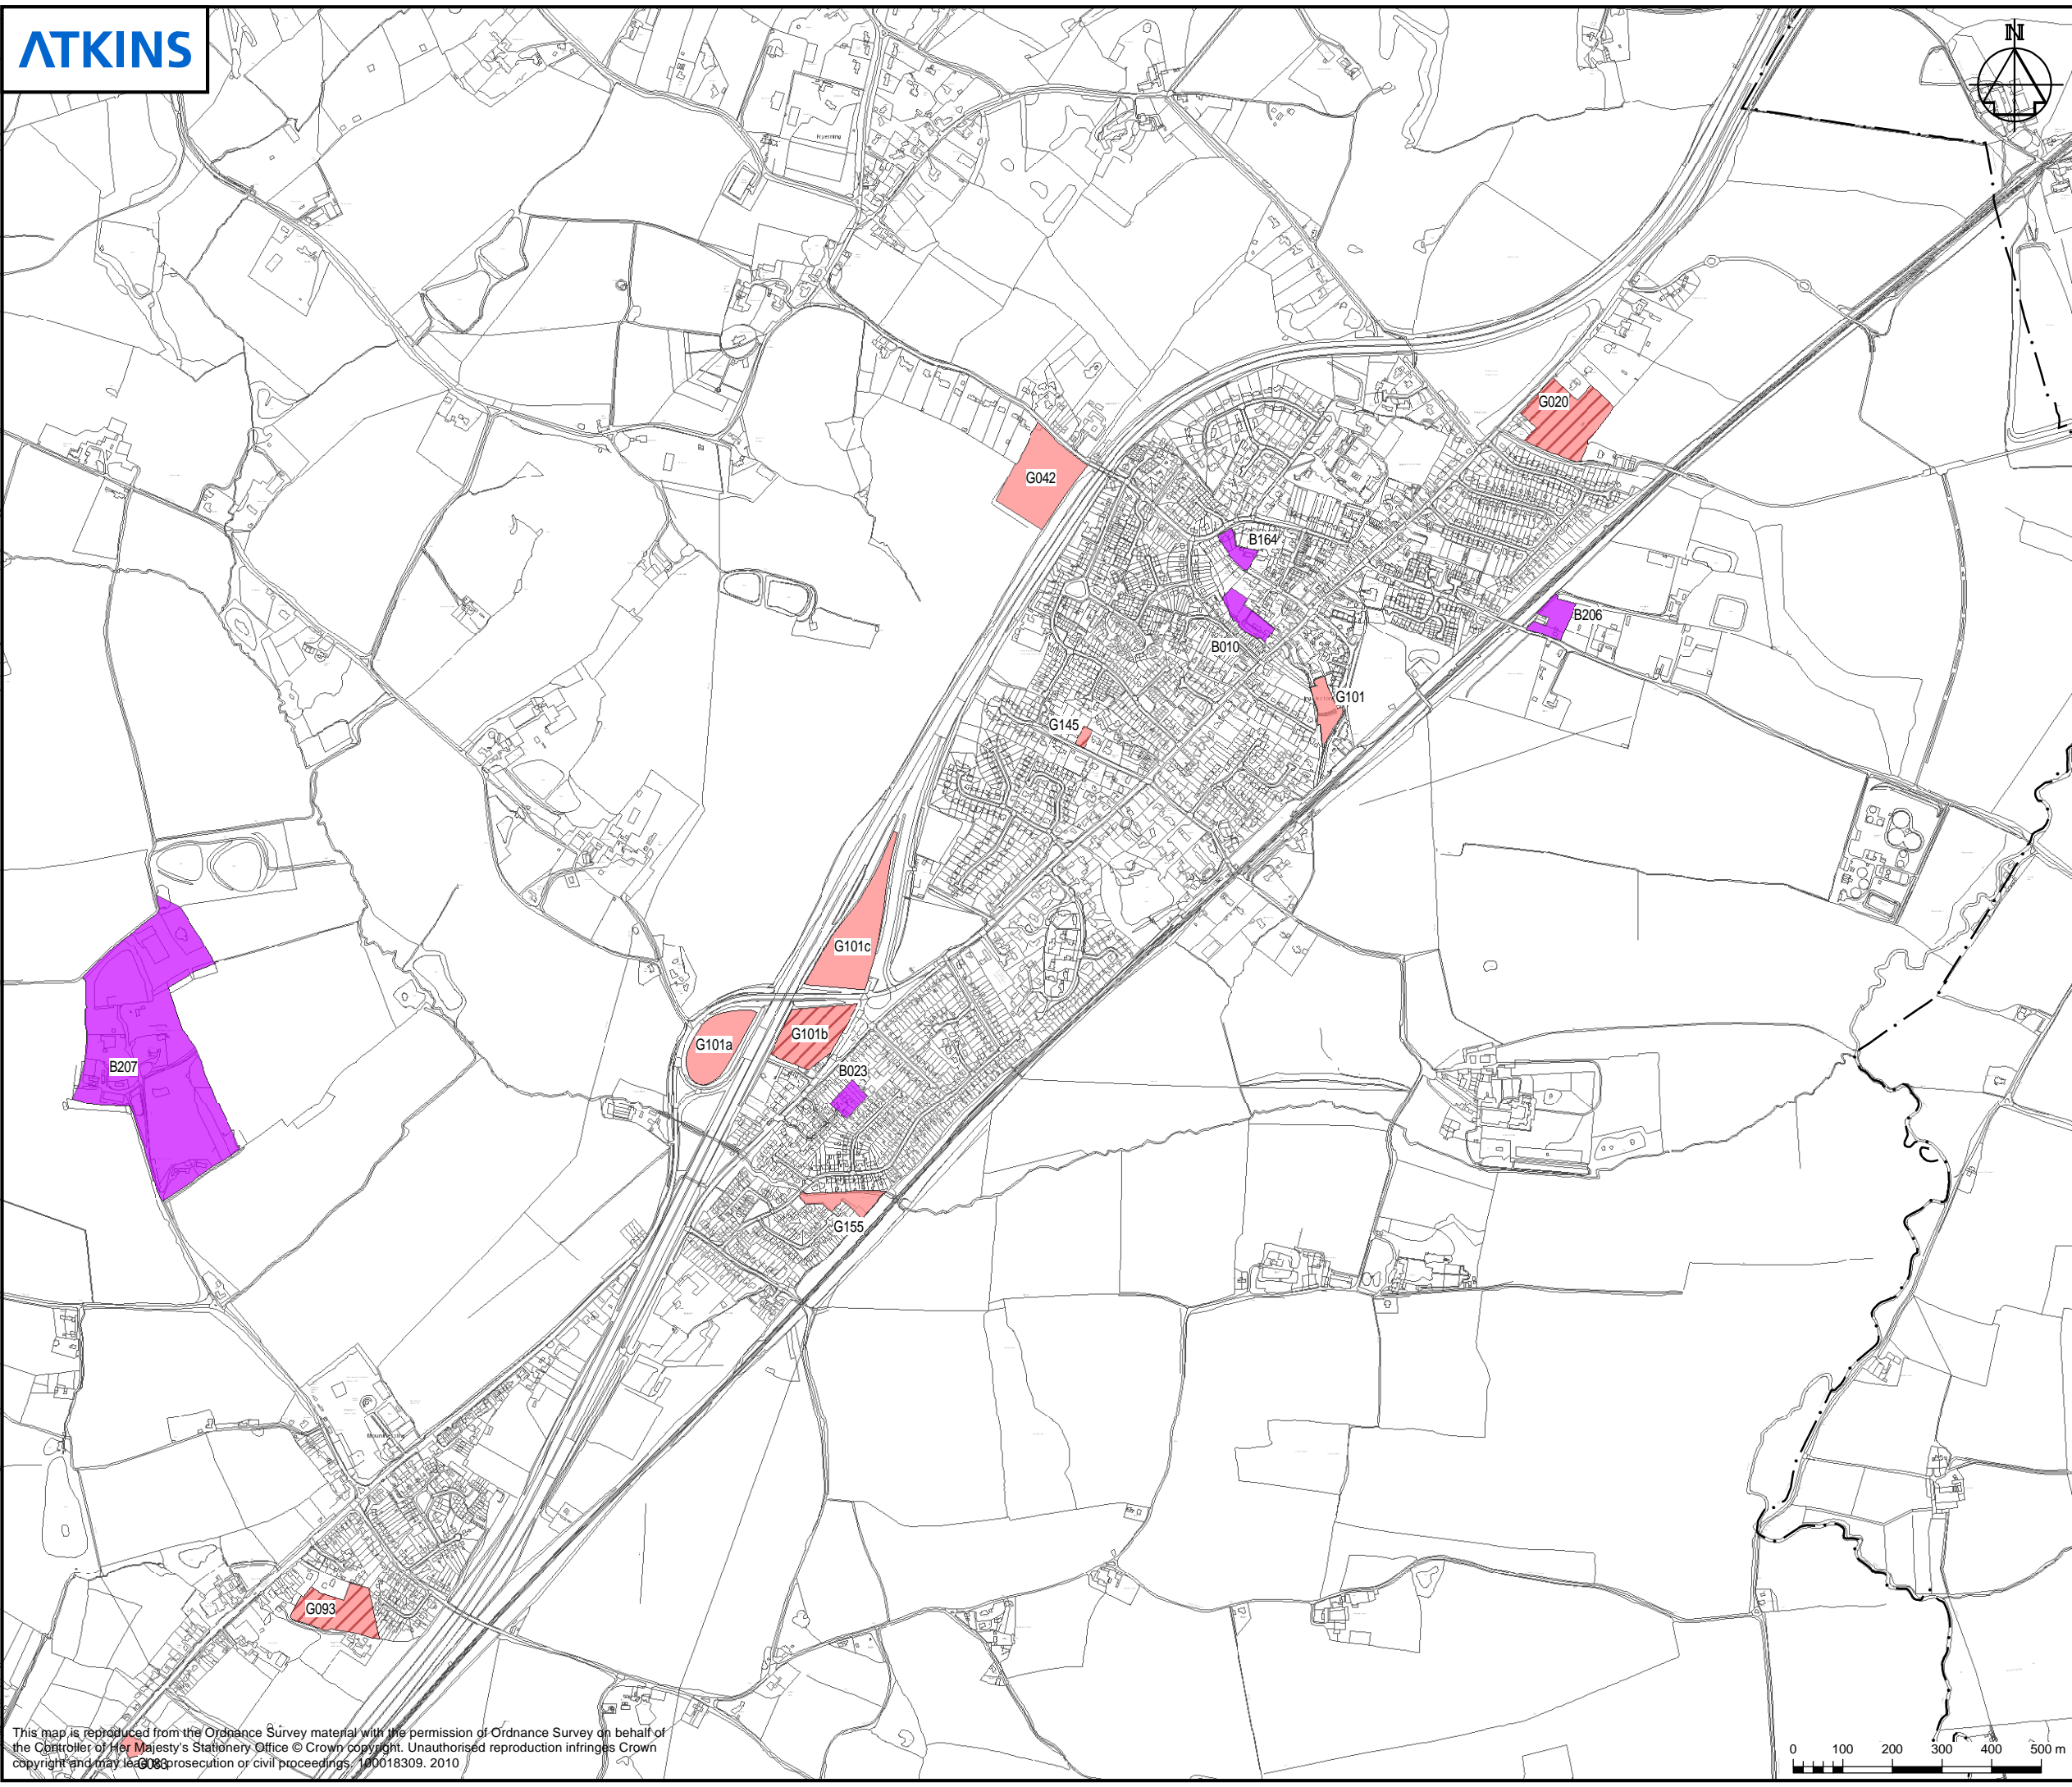

- KEY**
- Greenfield - Potential
  - Greenfield - Discounted
  - Brownfield - Potential
  - Brownfield - Discounted



| REVISIONS | Drawn By | Checked By | Date |
|-----------|----------|------------|------|
|           |          |            |      |

| PURPOSE OF ISSUE | Rev. | Authorised for issue | Date |
|------------------|------|----------------------|------|
|                  |      |                      |      |

**Atkins Ltd**  
 Consulting Engineers  
 The Axis, 10 Holiday Street  
 Birmingham West Midlands B1 1TF

Tel 0121 483 5000  
 Fax 0121 483 5252


©  
 THIS DRAWING IS NOT TO BE SCALED



PROJECT

DRAWING TITLE  
 SHLAA & UCS SITES

|             |            |       |            |         |            |              |            |
|-------------|------------|-------|------------|---------|------------|--------------|------------|
| Scale       | 1:12,500   | DRAWN | KA         | CHECKED | HT         | CO-ORD CHECK | HT         |
| DATE        | 28/09/2011 | DATE  | 28/09/2011 | DATE    | 28/09/2011 | DATE         | 28/09/2011 |
| DRAWING NO  |            |       |            | SHEET   |            | PLOT DATE    |            |
| Ingatestone |            |       |            | A3      |            | 28/09/2011   |            |
| DRAWING NO  |            |       |            | REV     |            | REV          |            |
| Ingatestone |            |       |            | -       |            | -            |            |

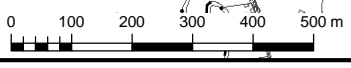

This map is reproduced from the Ordnance Survey material with the permission of Ordnance Survey on behalf of the Controller of Her Majesty's Stationery Office © Crown copyright. Unauthorised reproduction infringes Crown copyright and may lead to prosecution or civil proceedings. 100018309. 2010