




- KEY**
- Greenfield - Potential
 - Greenfield - Discounted
 - Brownfield - Potential
 - Brownfield - Discounted

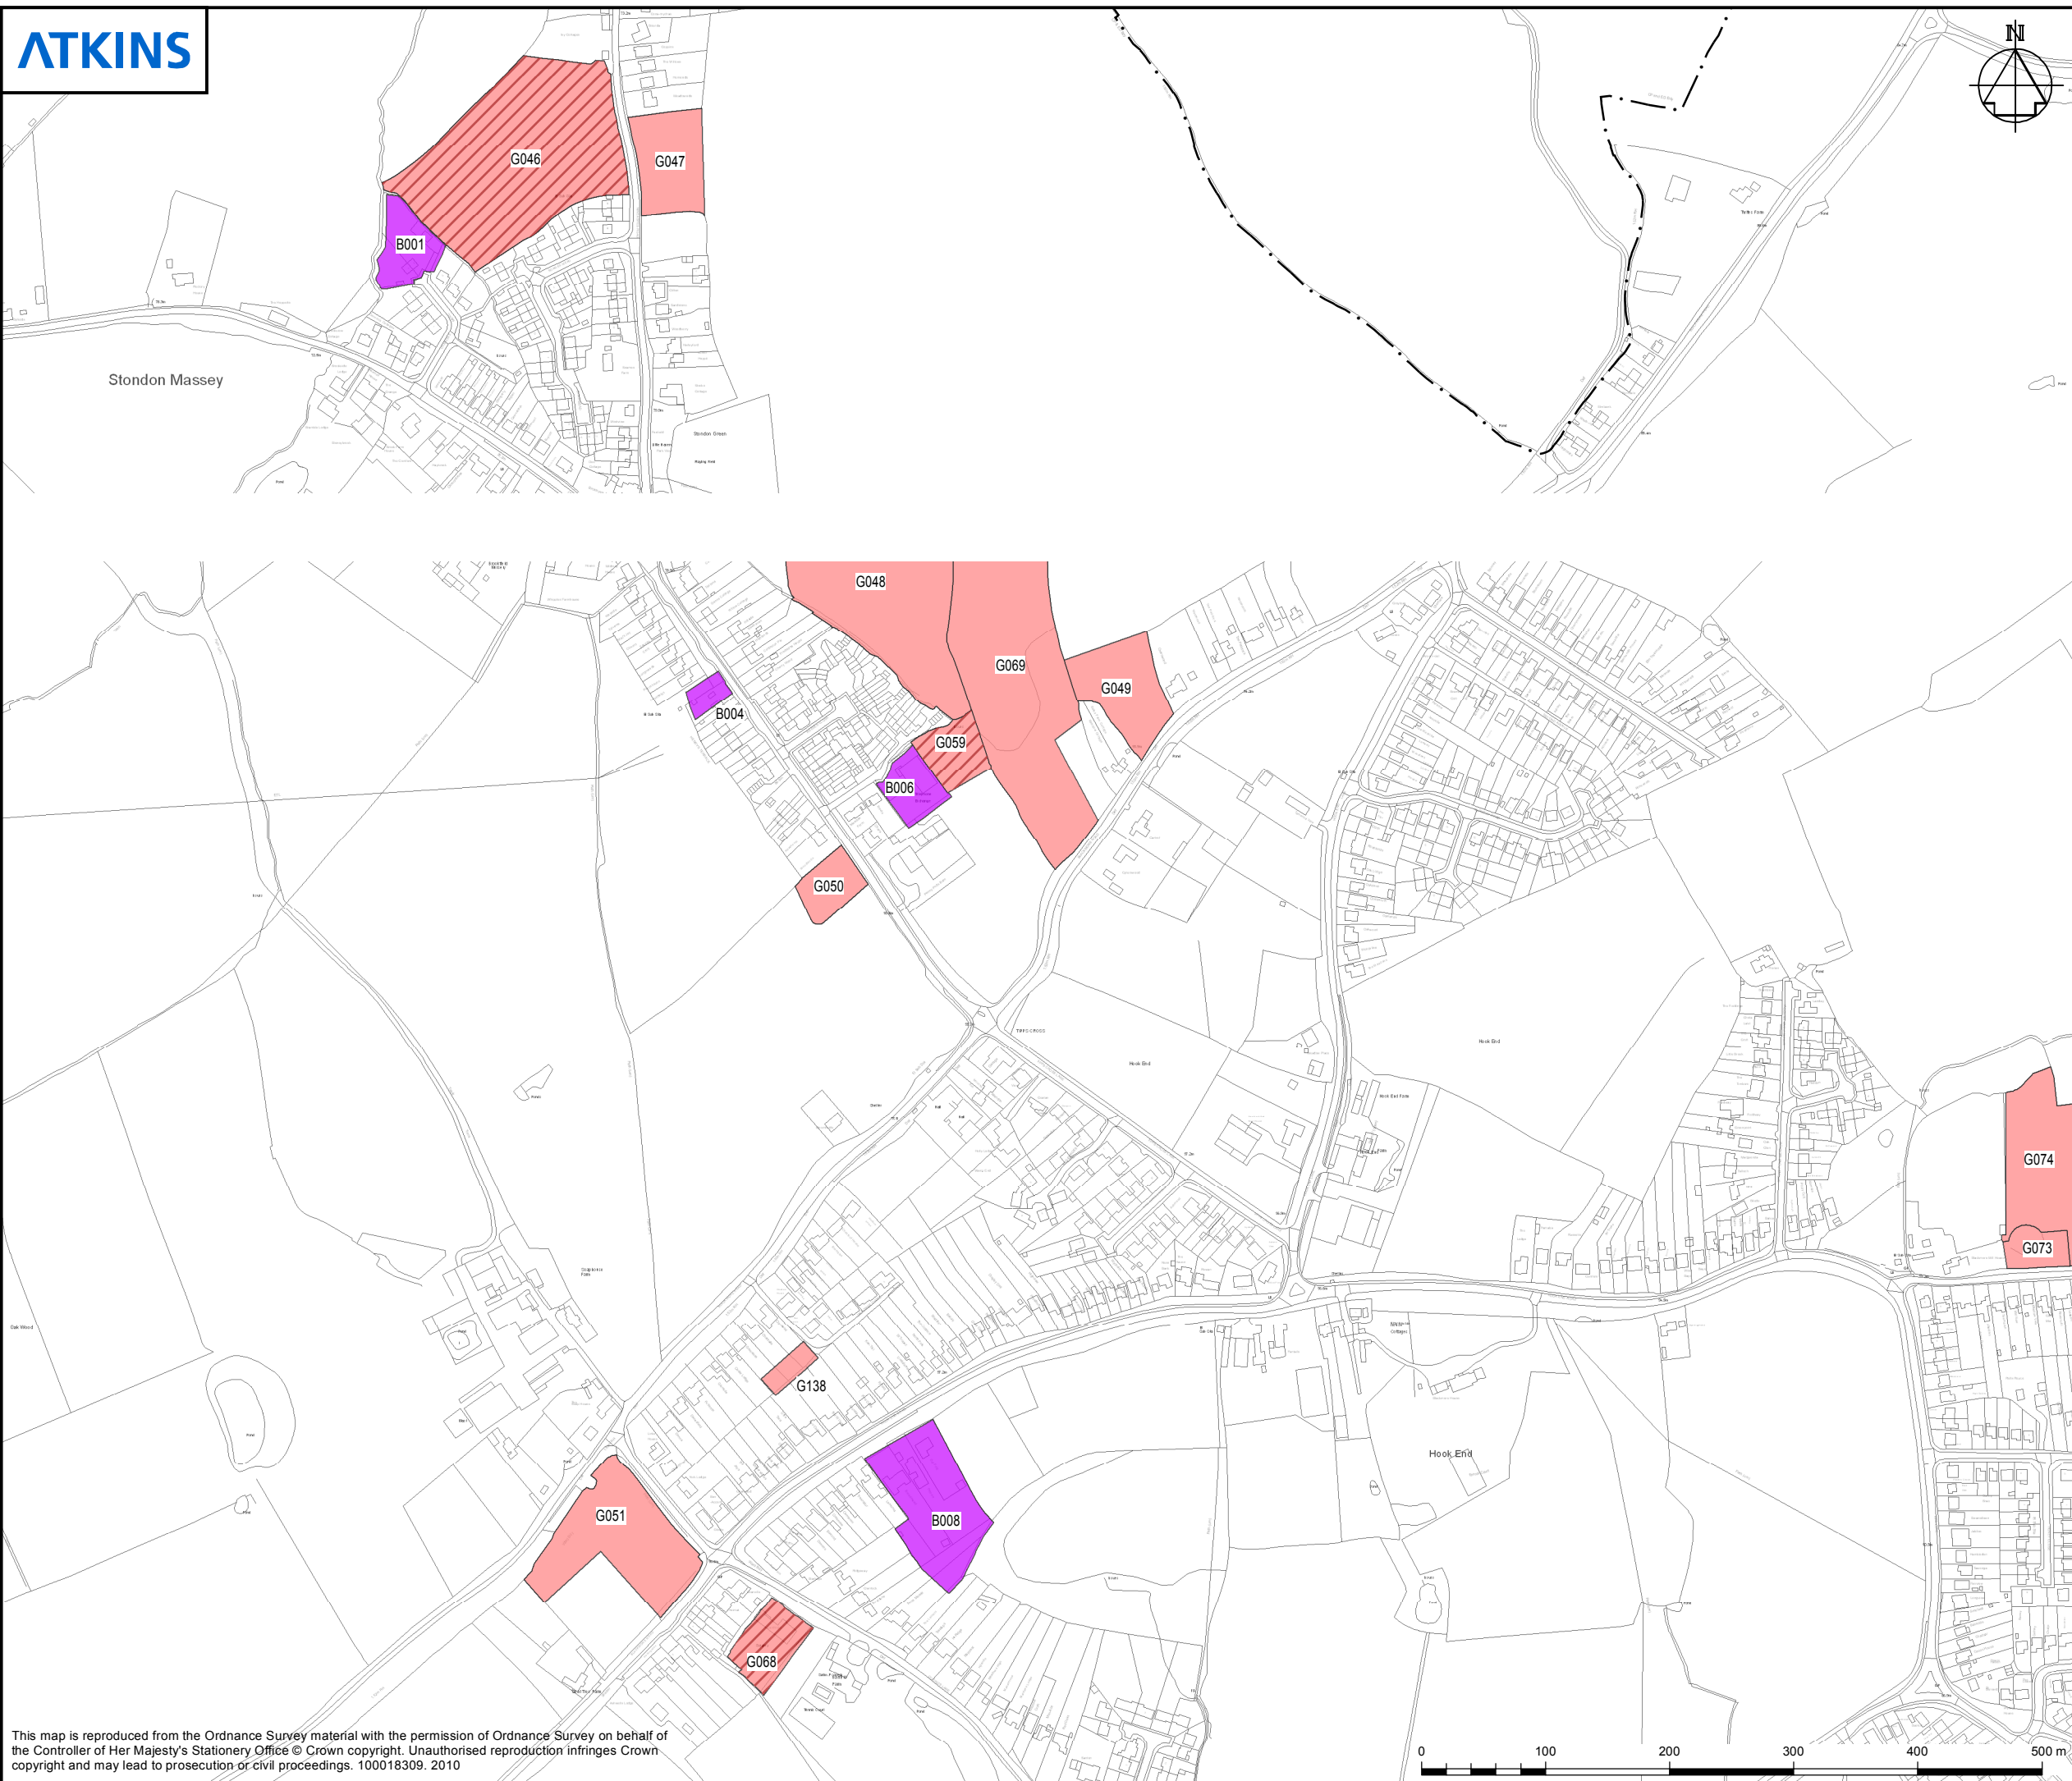


Stondon Massey

REVISIONS	Drawn By	Checked By	Date
PURPOSE OF ISSUE	Rev.	Authorised for issue	Date

Atkins Ltd
 Consulting Engineers
 The Axis, 10 Holiday Street
 Birmingham West Midlands B1 1TF

Tel 0121 483 5000
 Fax 0121 483 5252

©
 THIS DRAWING IS NOT TO BE SCALED

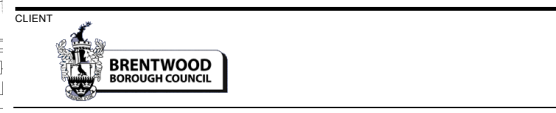

CLIENT
BRENTWOOD BOROUGH COUNCIL

PROJECT

DRAWING TITLE
SHLAA & UCS SITES

Scale	DRAWN	CHECKED	CO-ORD CHECK
1:5,000	KA	HT	HT
	DATE	DATE	DATE
	31/10/2011	31/10/2011	31/10/2011
		SHEET	PLOT DATE
		A3	31/10/2011



This map is reproduced from the Ordnance Survey material with the permission of Ordnance Survey on behalf of the Controller of Her Majesty's Stationery Office © Crown copyright. Unauthorised reproduction infringes Crown copyright and may lead to prosecution or civil proceedings. 100018309. 2010