

Appendix E Junction Layout Drawings

DRAFT

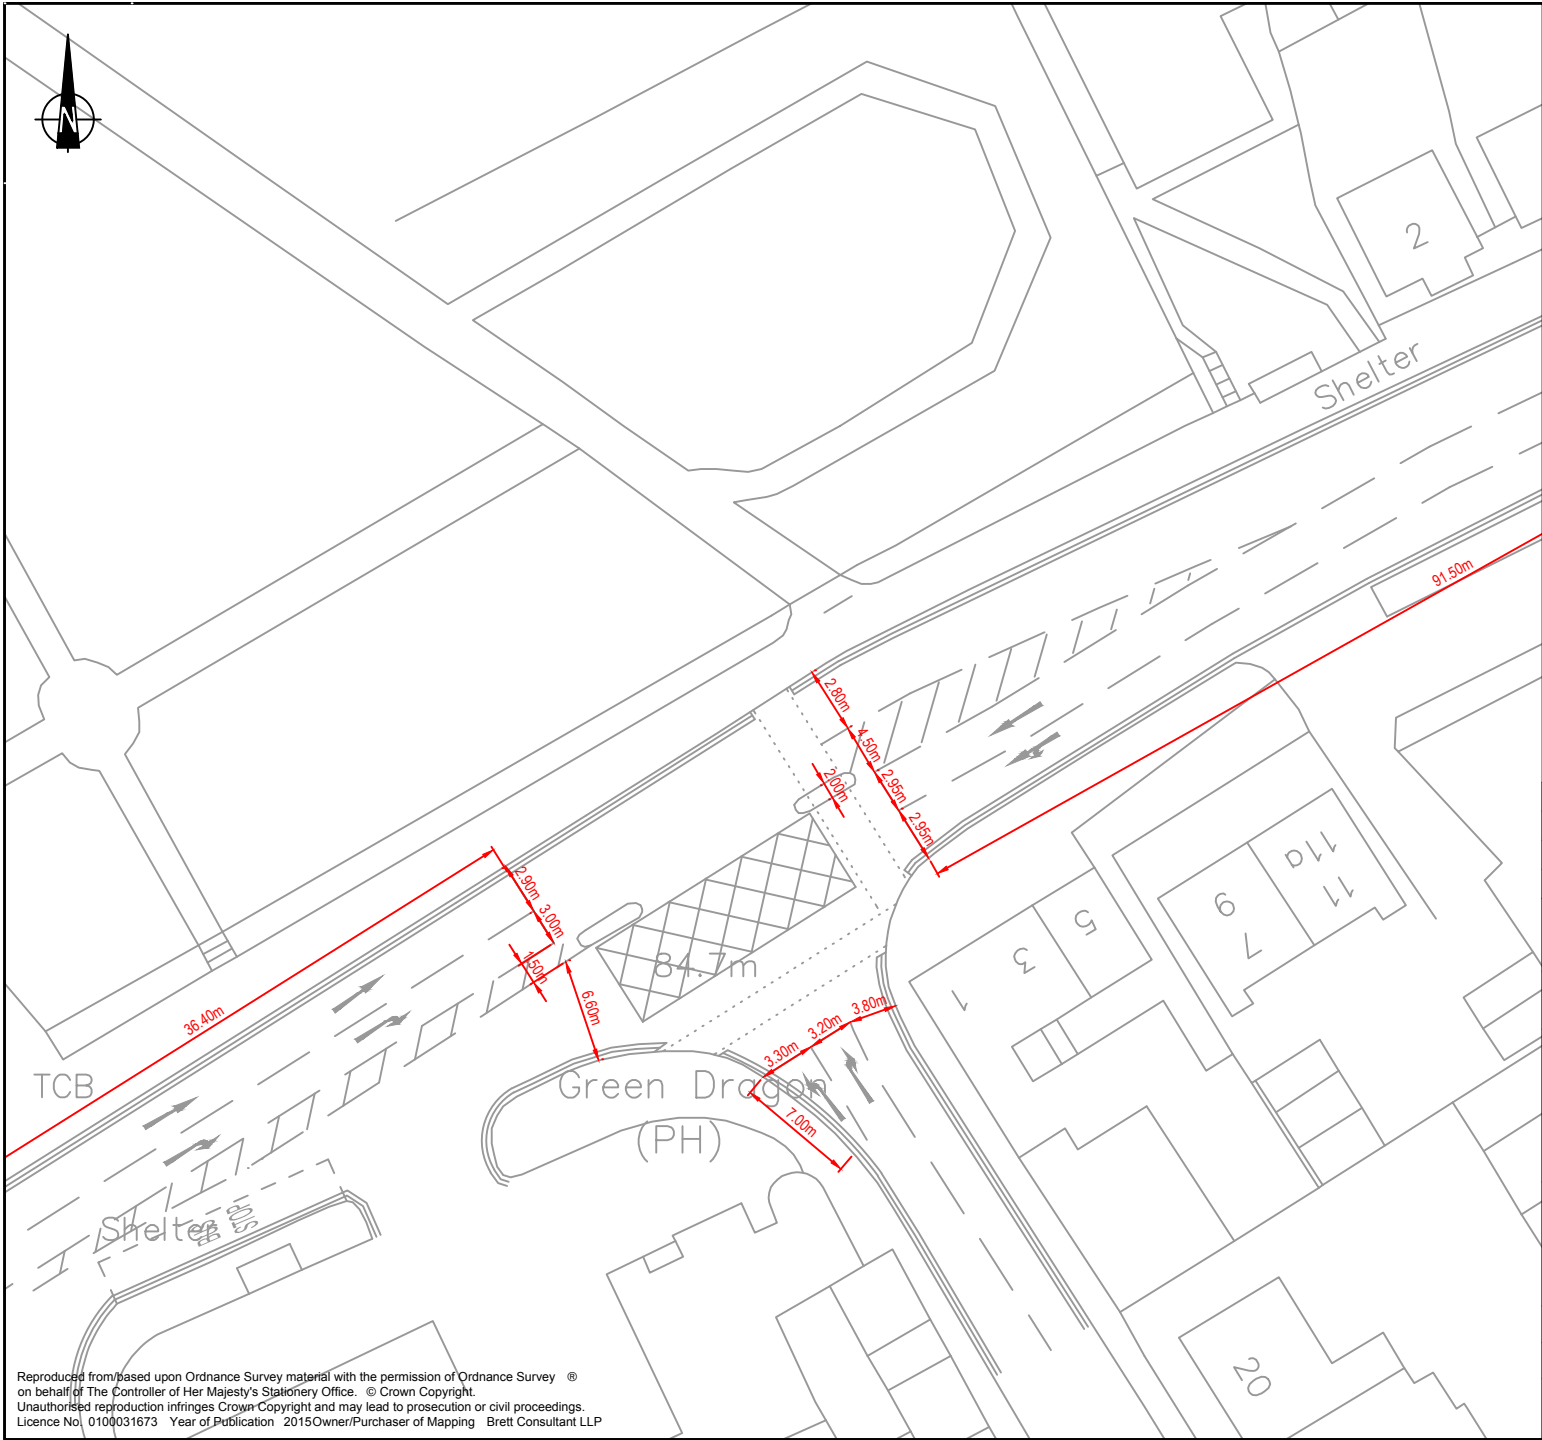

Reproduced from based upon Ordnance Survey material with the permission of Ordnance Survey © on behalf of The Controller of Her Majesty's Stationery Office. © Crown Copyright. Unauthorised reproduction infringes Crown Copyright and may lead to prosecution or civil proceedings. Licence No. 0100031673 Year of Publication 2015 Owner/Purchaser of Mapping Brett Consultant LLP

Key

17.61m

Measurement taken from OS Mapping

17.61m


Measurements taken from site visit (Date of Site Visit 03.07.14)

Mark	Revision	Drawn	Date	Chkd
SCALING NOTE: Do not scale from this drawing. If in doubt, ask. UTILITIES NOTE: The position of any existing public or private sewers, utility services, plant or apparatus shown on this drawing is believed to be correct, but no warranty to this is expressed or implied. Other such plant or apparatus may also be present but not shown. The Contractor is therefore advised to undertake his own investigation where the presence of any existing sewers, services, plant or apparatus may affect his operations.				
Drawing Issue Status				
FOR INFORMATION				

DR Brentwood
Junction 1
Chelmsford Rd / Hutton Rd / Shenfield Rd
Junction Measurements

Client	
Date of 1st Issue	Drawn by
08.10.2014	PR
A4 Scale	Checked by
1:500	JH
Drawing Number	Revision
28085/1003/SK01	-

Offices throughout the UK and Europe
www.peterbrett.com
© Peter Brett Associates LLP
READING
Tel: 0118 950 0761

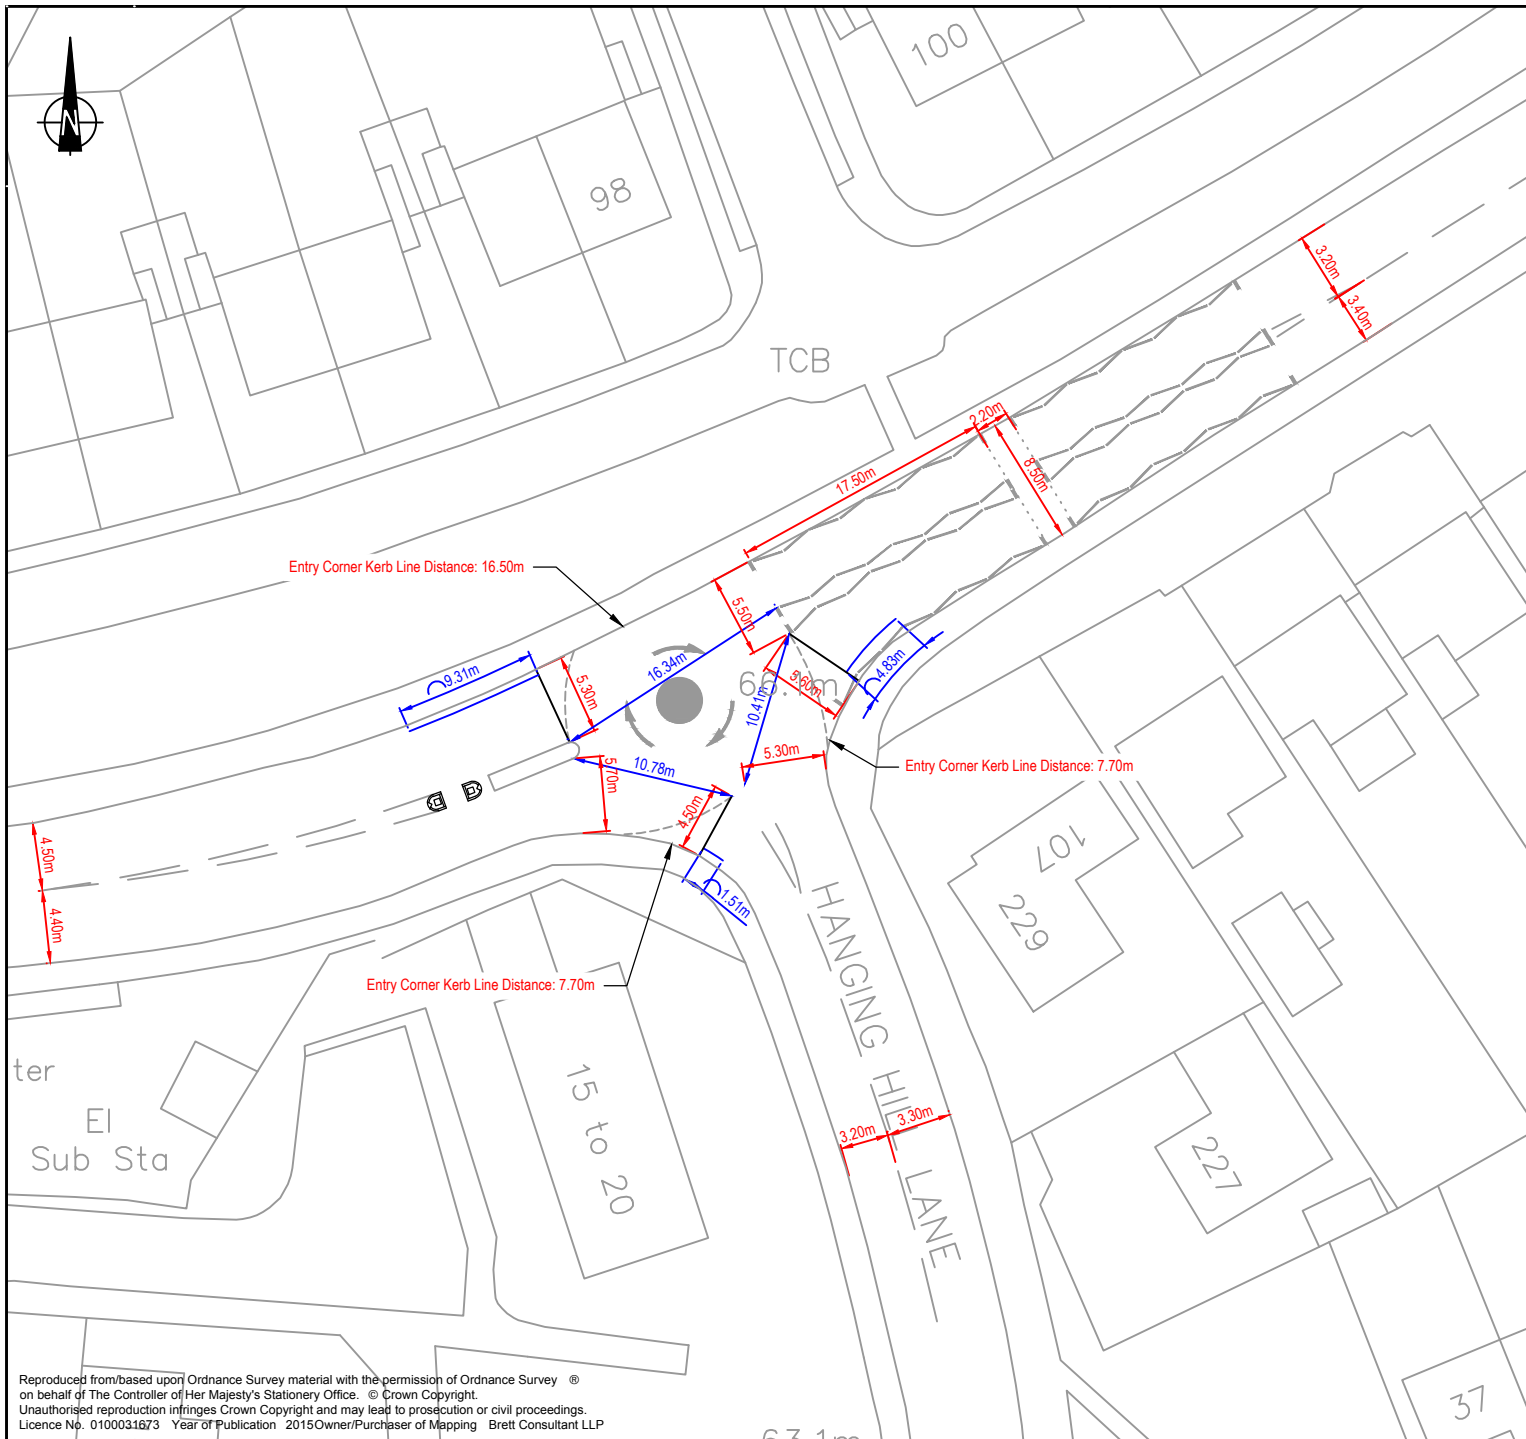

Key

17.61m

Measurement taken from OS Mapping

17.61m


Measurements taken from site visit (Date of Site Visit 03.07.14)

Mark	Revision		Drawn	Date
			Chkd	


SCALING NOTE: Do not scale from this drawing. If in doubt, ask.
UTILITIES NOTE: The position of any existing public or private sewers, utility services, plant or apparatus shown on this drawing is believed to be correct, but no warranty to this is expressed or implied. Other such plant or apparatus may also be present but not shown. The Contractor is therefore advised to undertake his own investigation where the presence of any existing sewers, services, plant or apparatus may affect his operations.

Drawing Issue Status
FOR INFORMATION

DR Brentwood
Junction 2
Rayleigh Rd / Hanging Hill Ln
Junction Measurements

Client		 Offices throughout the UK and Europe www.peterbrett.com © Peter Brett Associates LLP READING Tel: 0118 950 0761	
Date of 1st Issue	08.10.2014	Drawn by	PR
A4 Scale	1: 500	Checked by	JH
Drawing Number	28085/1003/SK02	Revision	-

Reproduced from/based upon Ordnance Survey material with the permission of Ordnance Survey © on behalf of The Controller of Her Majesty's Stationery Office. © Crown Copyright.
Unauthorised reproduction infringes Crown Copyright and may lead to prosecution or civil proceedings.
Licence No. 0100031673 Year of Publication: 2015 Owner/Purchaser of Mapping: Brett Consultant LLP

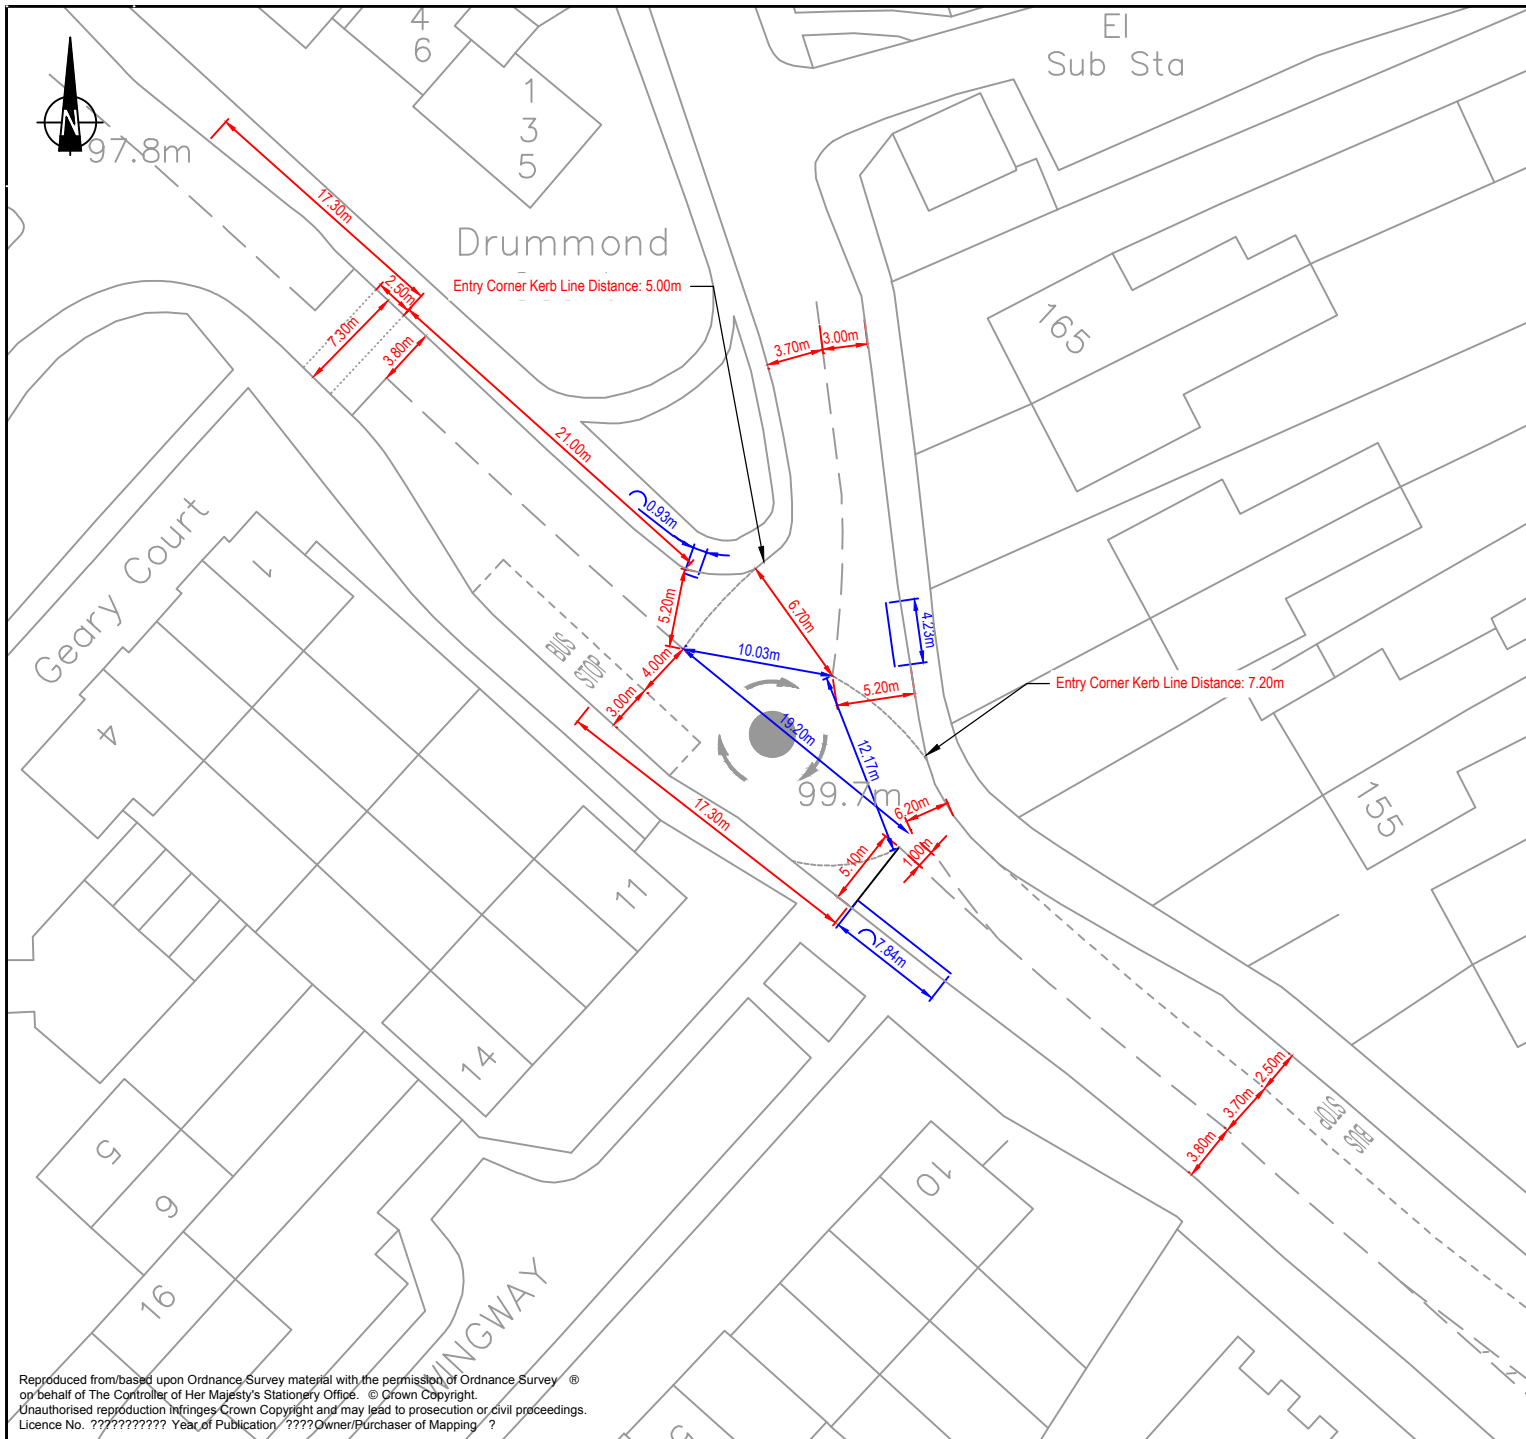

Key

17.61m

Measurement taken from OS Mapping

17.61m

Measurements taken from site visit (Date of Site Visit 03.07.14)

Mark	Revision	Drawn	Date	Chkd
------	----------	-------	------	------

SCALING NOTE: Do not scale from this drawing. If in doubt, ask.
UTILITIES NOTE: The position of any existing public or private sewers, utility services, plant or apparatus shown on this drawing is believed to be correct, but no warranty to this is expressed or implied. Other such plant or apparatus may also be present but not shown. The Contractor is therefore advised to undertake his own investigation where the presence of any existing sewers, services, plant or apparatus may affect his operations.

Drawing Issue Status

FOR INFORMATION

DR Brentwood
Junction 3
Ongar Rd / Doddinghurst Rd
Junction Measurements

Client

Date of 1st Issue
08.10.2014

Drawn by
PR

A4 Scale
1: 500

Checked by


Drawing Number
28085/1003/SK03

Revision
-



Offices throughout
the UK and Europe
www.peterbrett.com
© Peter Brett Associates LLP
READING
Tel: 0118 950 0761

Reproduced from/based upon Ordnance Survey material with the permission of Ordnance Survey ©
on behalf of The Controller of Her Majesty's Stationery Office. © Crown Copyright.
Unauthorised reproduction infringes Crown Copyright and may lead to prosecution or civil proceedings.
Licence No. ???? Year of Publication: ???? Owner/Purchaser of Mapping: ?

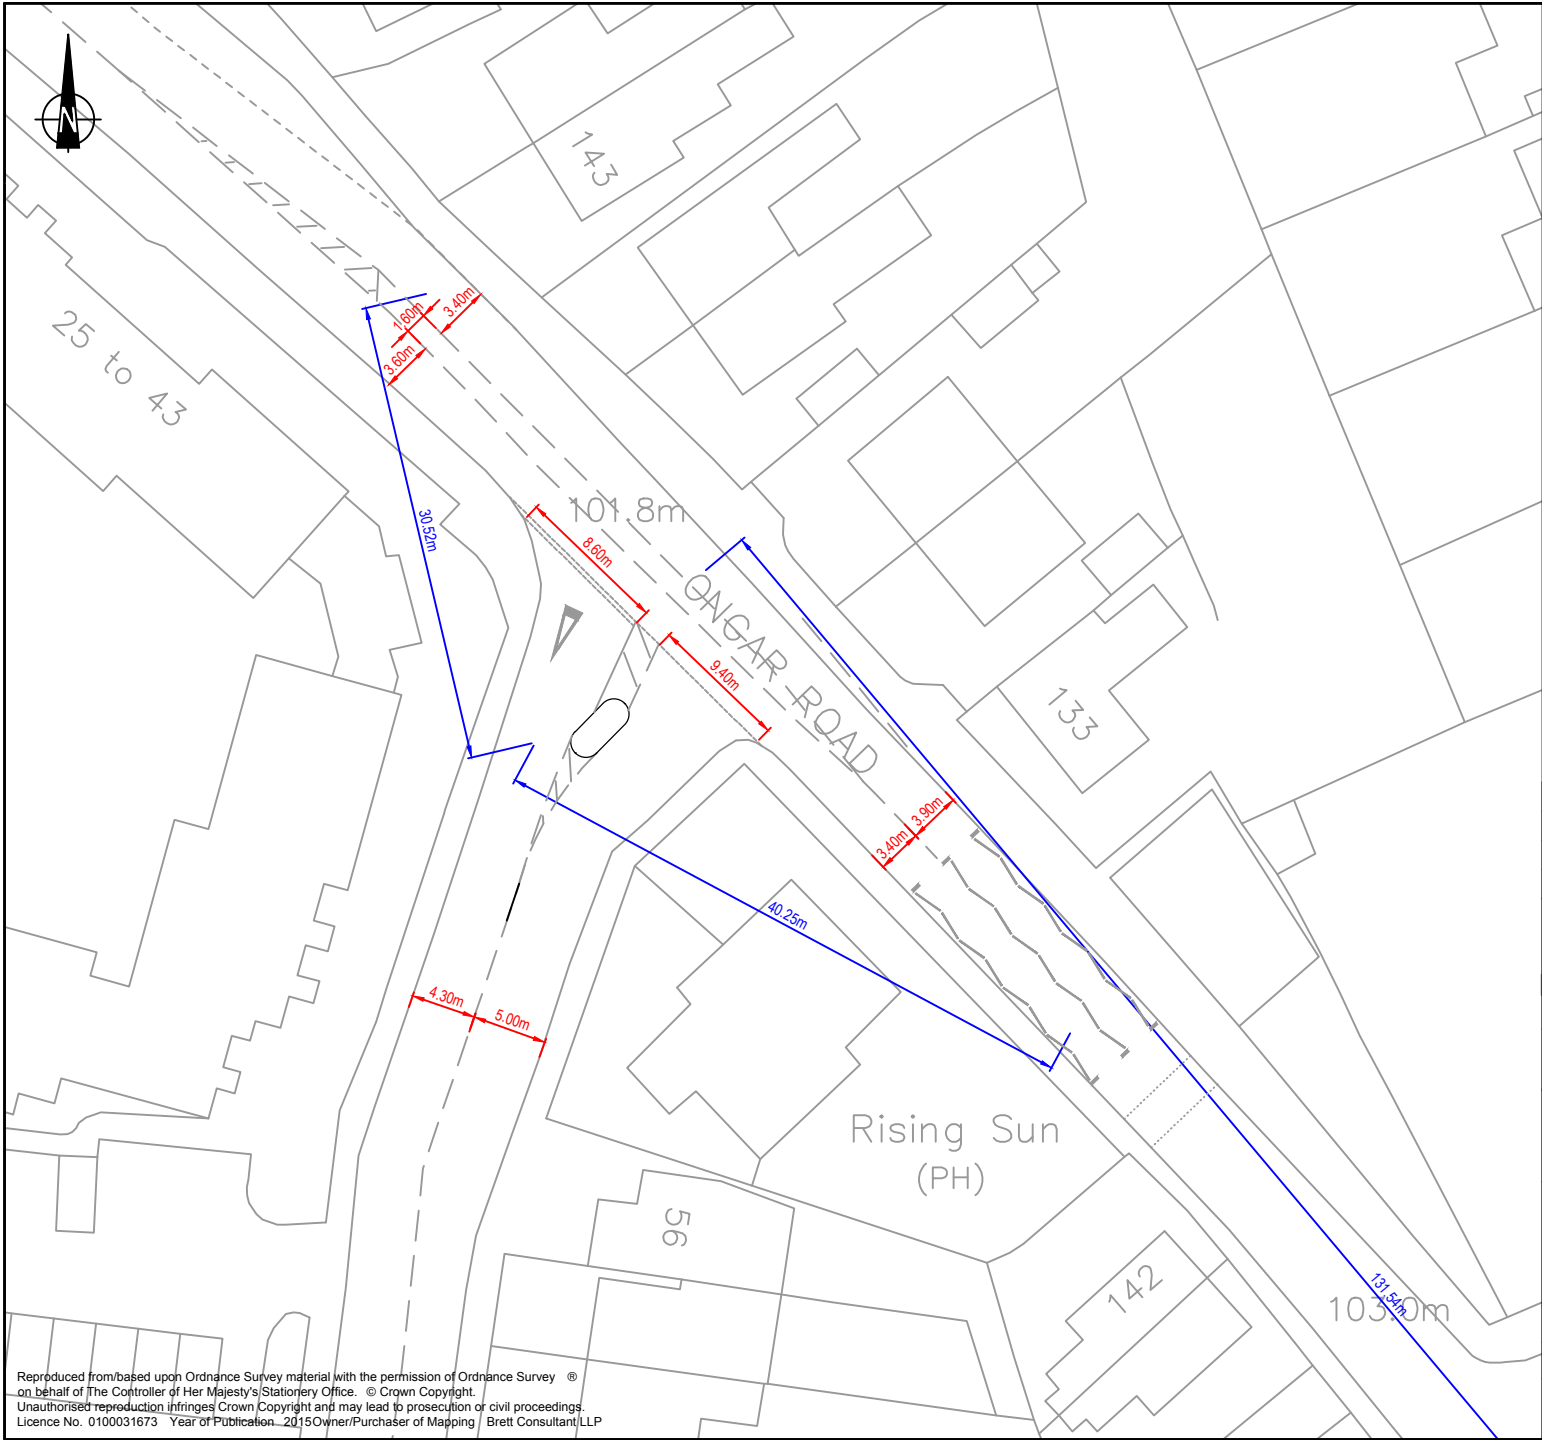

Key

17.61m Measurement taken from OS Mapping

17.61m Measurements taken from site visit (Date of Site Visit 03.07.14)


Mark	Revision		Drawn	Date	Chkd
SCALING NOTE: Do <u>not</u> scale from this drawing. If in doubt, ask.					
UTILITIES NOTE: The position of any existing public or private sewers, utility services, plant or apparatus shown on this drawing is believed to be correct, but no warranty to this is expressed or implied. Other such plant or apparatus may also be present but not shown. The Contractor is therefore advised to undertake his own investigation where the presence of any existing sewers, services, plant or apparatus may affect his operations.					
Drawing Issue Status					
FOR INFORMATION					

DR Brentwood
Junction 4
Ongar Rd / Western Avenue
Junction Measurements

Client	
Date of 1st Issue 08.10.2014	Drawn by PR
A4 Scale 1: 500	Checked by JH
Drawing Number 28085/1003/SK04	Revision -

Offices throughout the UK and Europe
www.peterbrett.com
© Peter Brett Associates LLP
READING
Tel: 0118 950 0761

Reproduced from/based upon Ordnance Survey material with the permission of Ordnance Survey © on behalf of The Controller of Her Majesty's Stationery Office. © Crown Copyright. Unauthorised reproduction infringes Crown Copyright and may lead to prosecution or civil proceedings. Licence No. 0100031673 Year of Publication 2015 Owner/Purchaser of Mapping Brett Consultant LLP

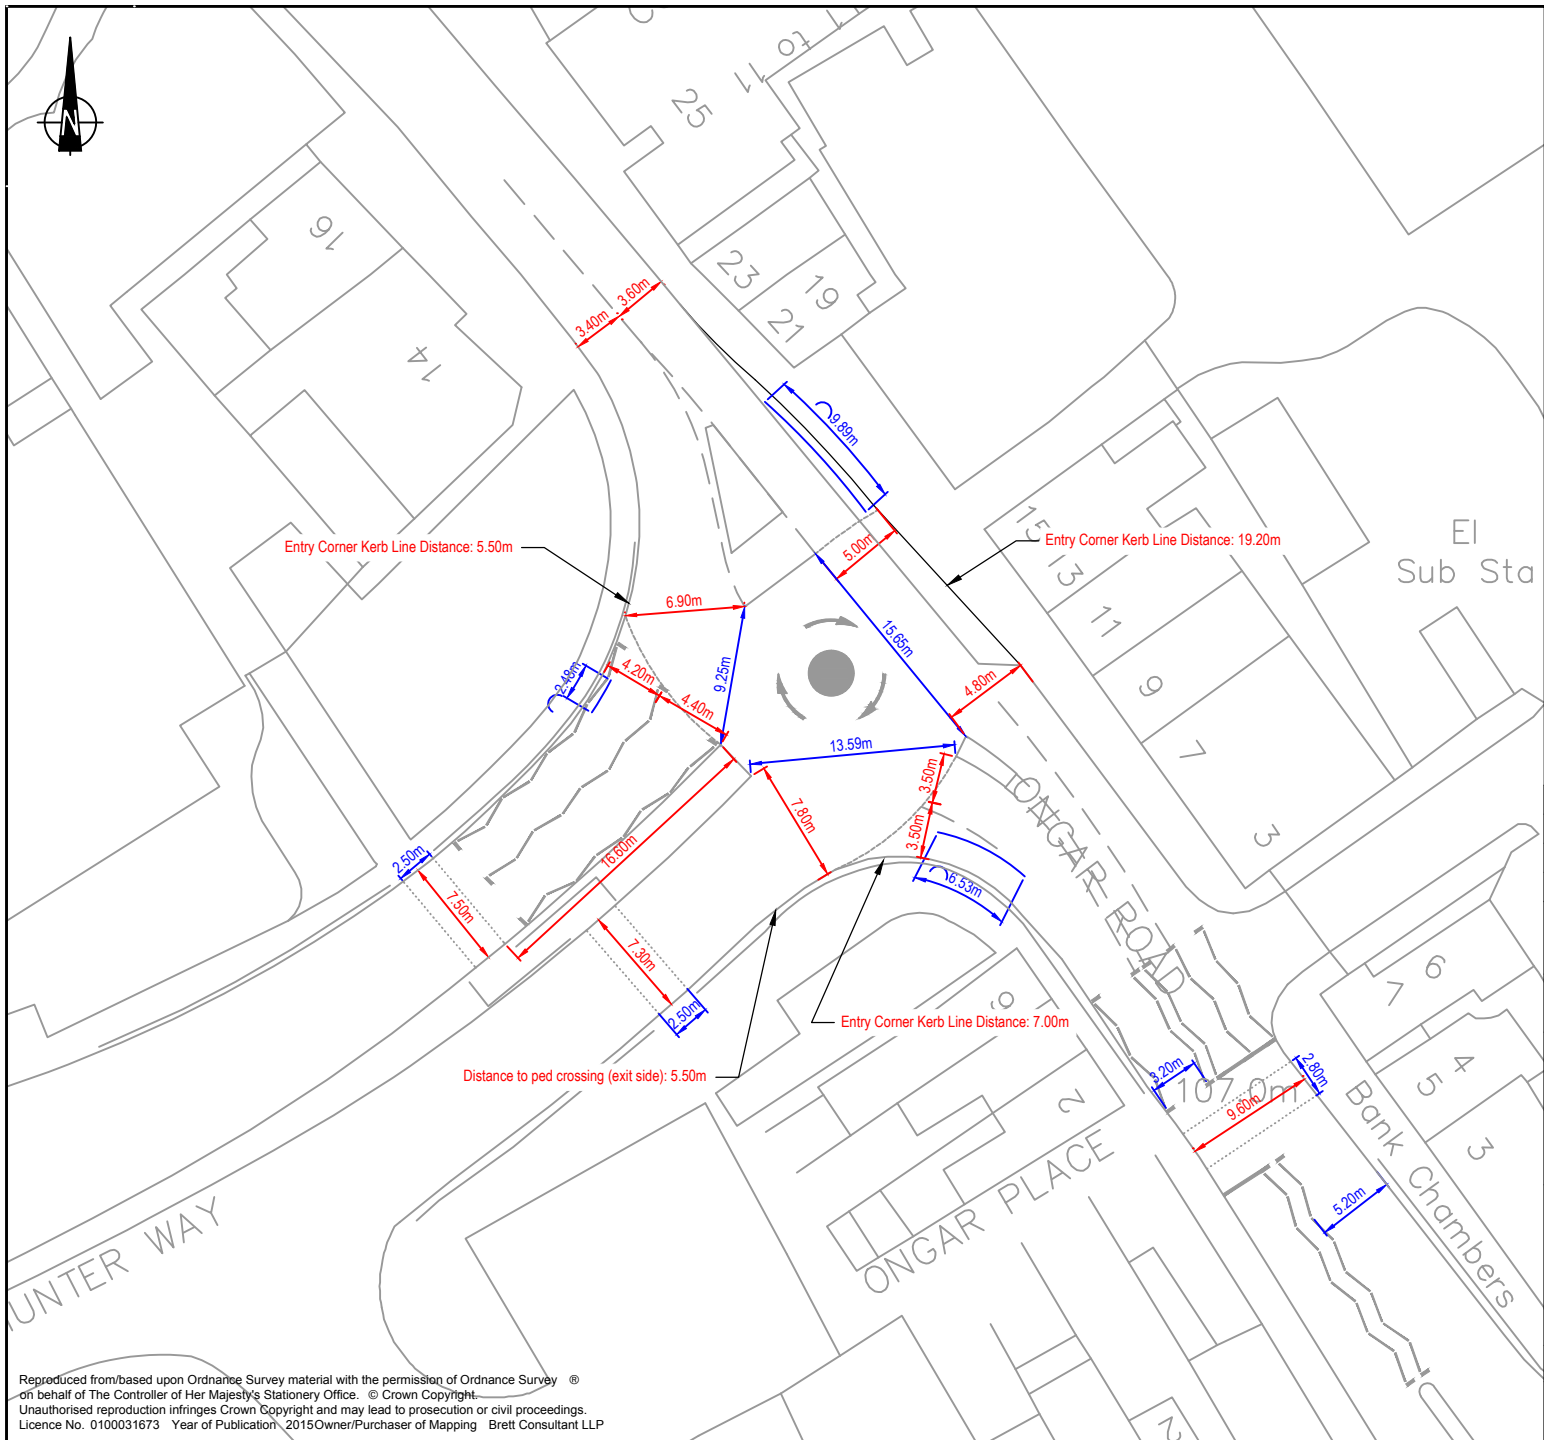

Key

17.61m

←→

Measurement taken from OS Mapping


17.61m

←→


Measurements taken from site visit (Date of Site Visit 03.07.14)

Mark	Revision	Drawn	Date	Chkd
SCALING NOTE: Do not scale from this drawing. If in doubt, ask.				
UTILITIES NOTE: The position of any existing public or private sewers, utility services, plant or apparatus shown on this drawing is believed to be correct, but no warranty to this is expressed or implied. Other such plant or apparatus may also be present but not shown. The Contractor is therefore advised to undertake his own investigation where the presence of any existing sewers, services, plant or apparatus may affect his operations.				
Drawing Issue Status				
FOR INFORMATION				

DR Brentwood
Junction 5
Ongar Rd / William Hunter Way
Junction Measurements

Client		<div><p>Offices throughout the UK and Europe www.peterbrett.com © Peter Brett Associates LLP READING Tel: 0118 950 0761</p></div>	
Date of 1st Issue	Drawn by		
08.10.2014	PR		
A4 Scale	Checked by		
1: 500	JH	Revision	
Drawing Number		-	
28085/1003/SK05			

Reproduced from/based upon Ordnance Survey material with the permission of Ordnance Survey © on behalf of The Controller of Her Majesty's Stationery Office. © Crown Copyright. Unauthorised reproduction infringes Crown Copyright and may lead to prosecution or civil proceedings. Licence No. 0100031673 Year of Publication: 2015 Owner/Purchaser of Mapping: Brett Consultant LLP

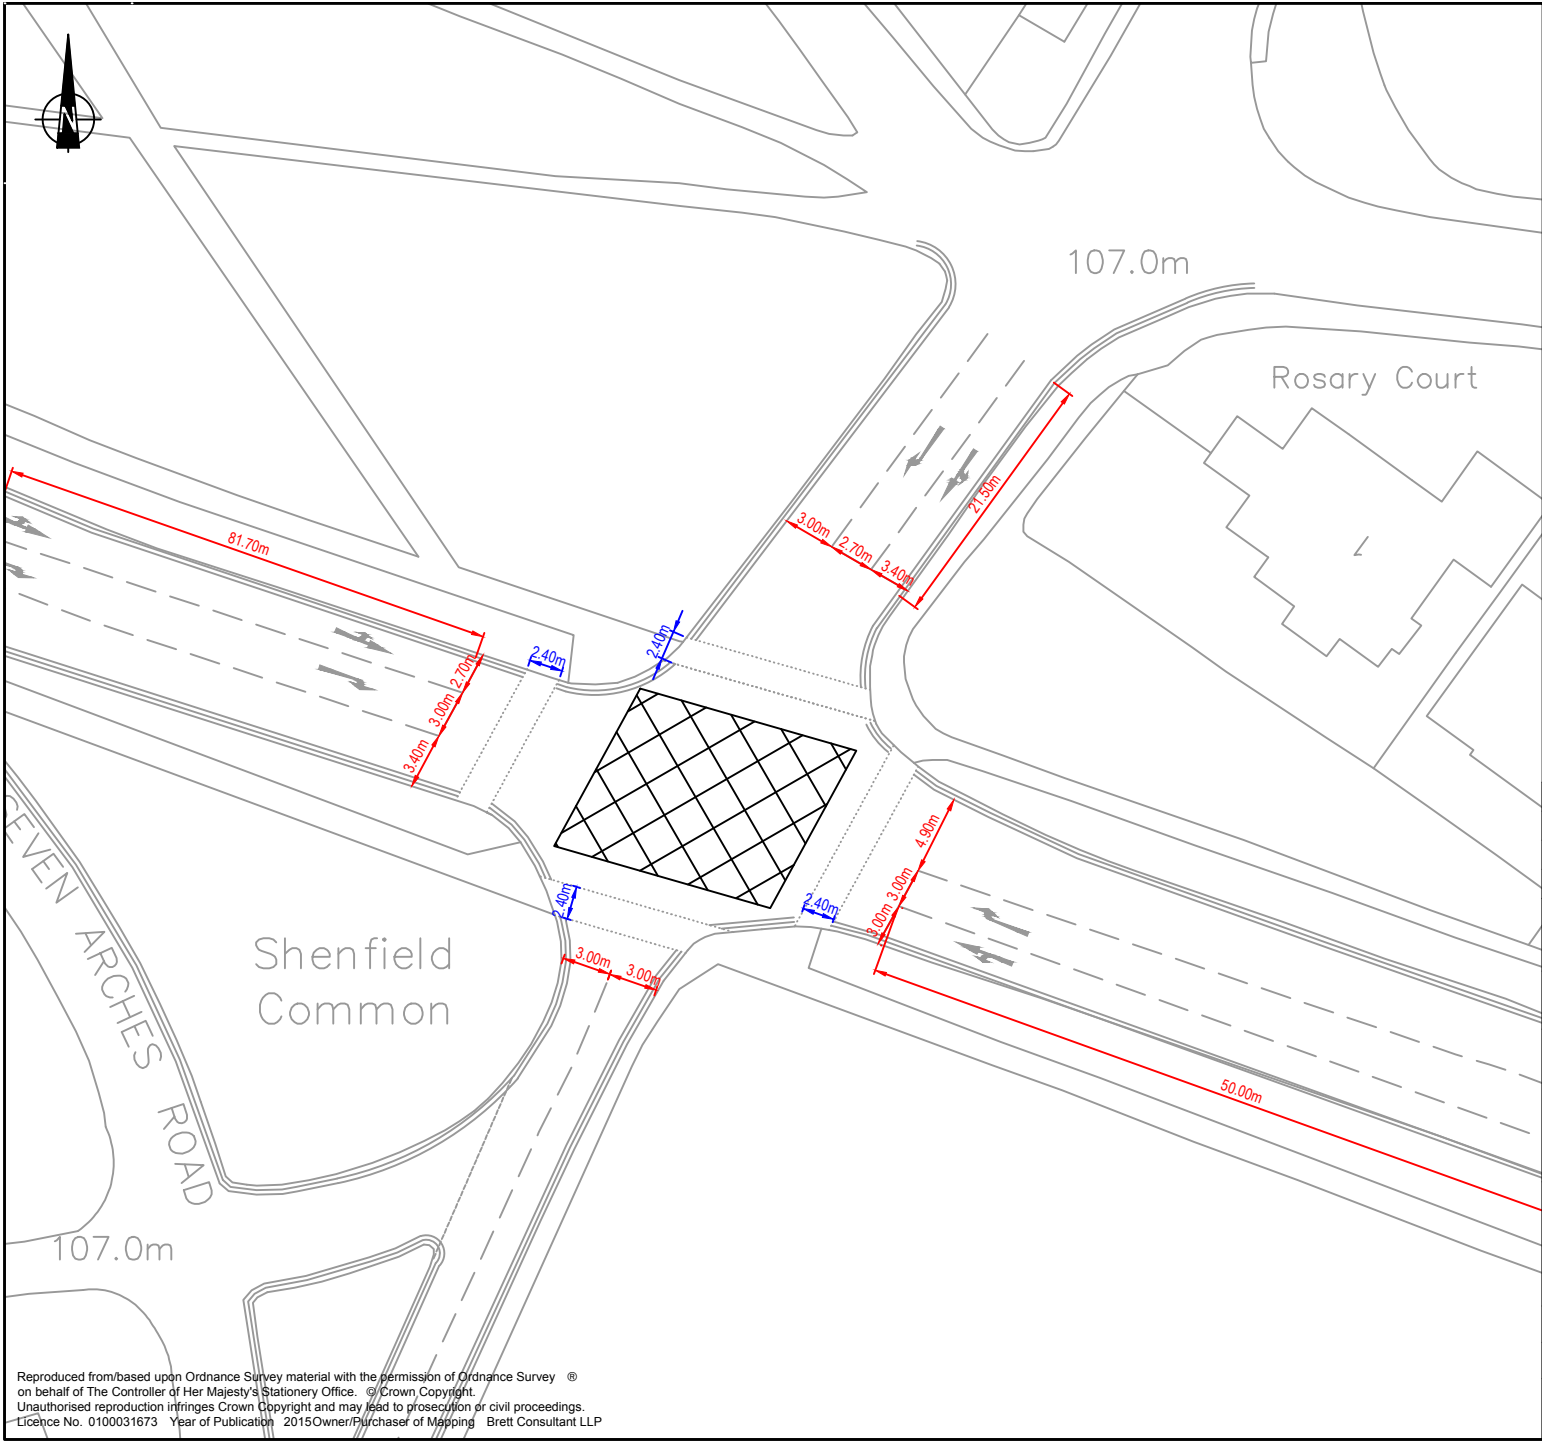

Key

17.61m Measurement taken from OS Mapping

17.61m Measurements taken from site visit (Date of Site Visit 03.07.14)

Mark	Revision	Drawn	Date	Chkd

SCALING NOTE: Do not scale from this drawing. If in doubt, ask.
UTILITIES NOTE: The position of any existing public or private sewers, utility services, plant or apparatus shown on this drawing is believed to be correct, but no warranty to this is expressed or implied. Other such plant or apparatus may also be present but not shown. The Contractor is therefore advised to undertake his own investigation where the presence of any existing sewers, services, plant or apparatus may affect his operations.

Drawing Issue Status

FOR INFORMATION


DR Brentwood
Junction 8
Ingrave Rd / Middleton Hall Ln / Seven Arches Rd
Junction Measurements

Client

Date of 1st Issue 08.10.2014	Drawn by PR
A4 Scale 1: 500	Checked by JH
Drawing Number 28085/1003/SK08	Revision -

Offices throughout the UK and Europe
www.peterbrett.com
© Peter Brett Associates LLP
READING
Tel: 0118 950 0761

Reproduced from/based upon Ordnance Survey material with the permission of Ordnance Survey © on behalf of The Controller of Her Majesty's Stationery Office. © Crown Copyright. Unauthorised reproduction infringes Crown Copyright and may lead to prosecution or civil proceedings. Licence No. 0100031673 Year of Publication 2015 Owner/Purchaser of Mapping Brett Consultant LLP

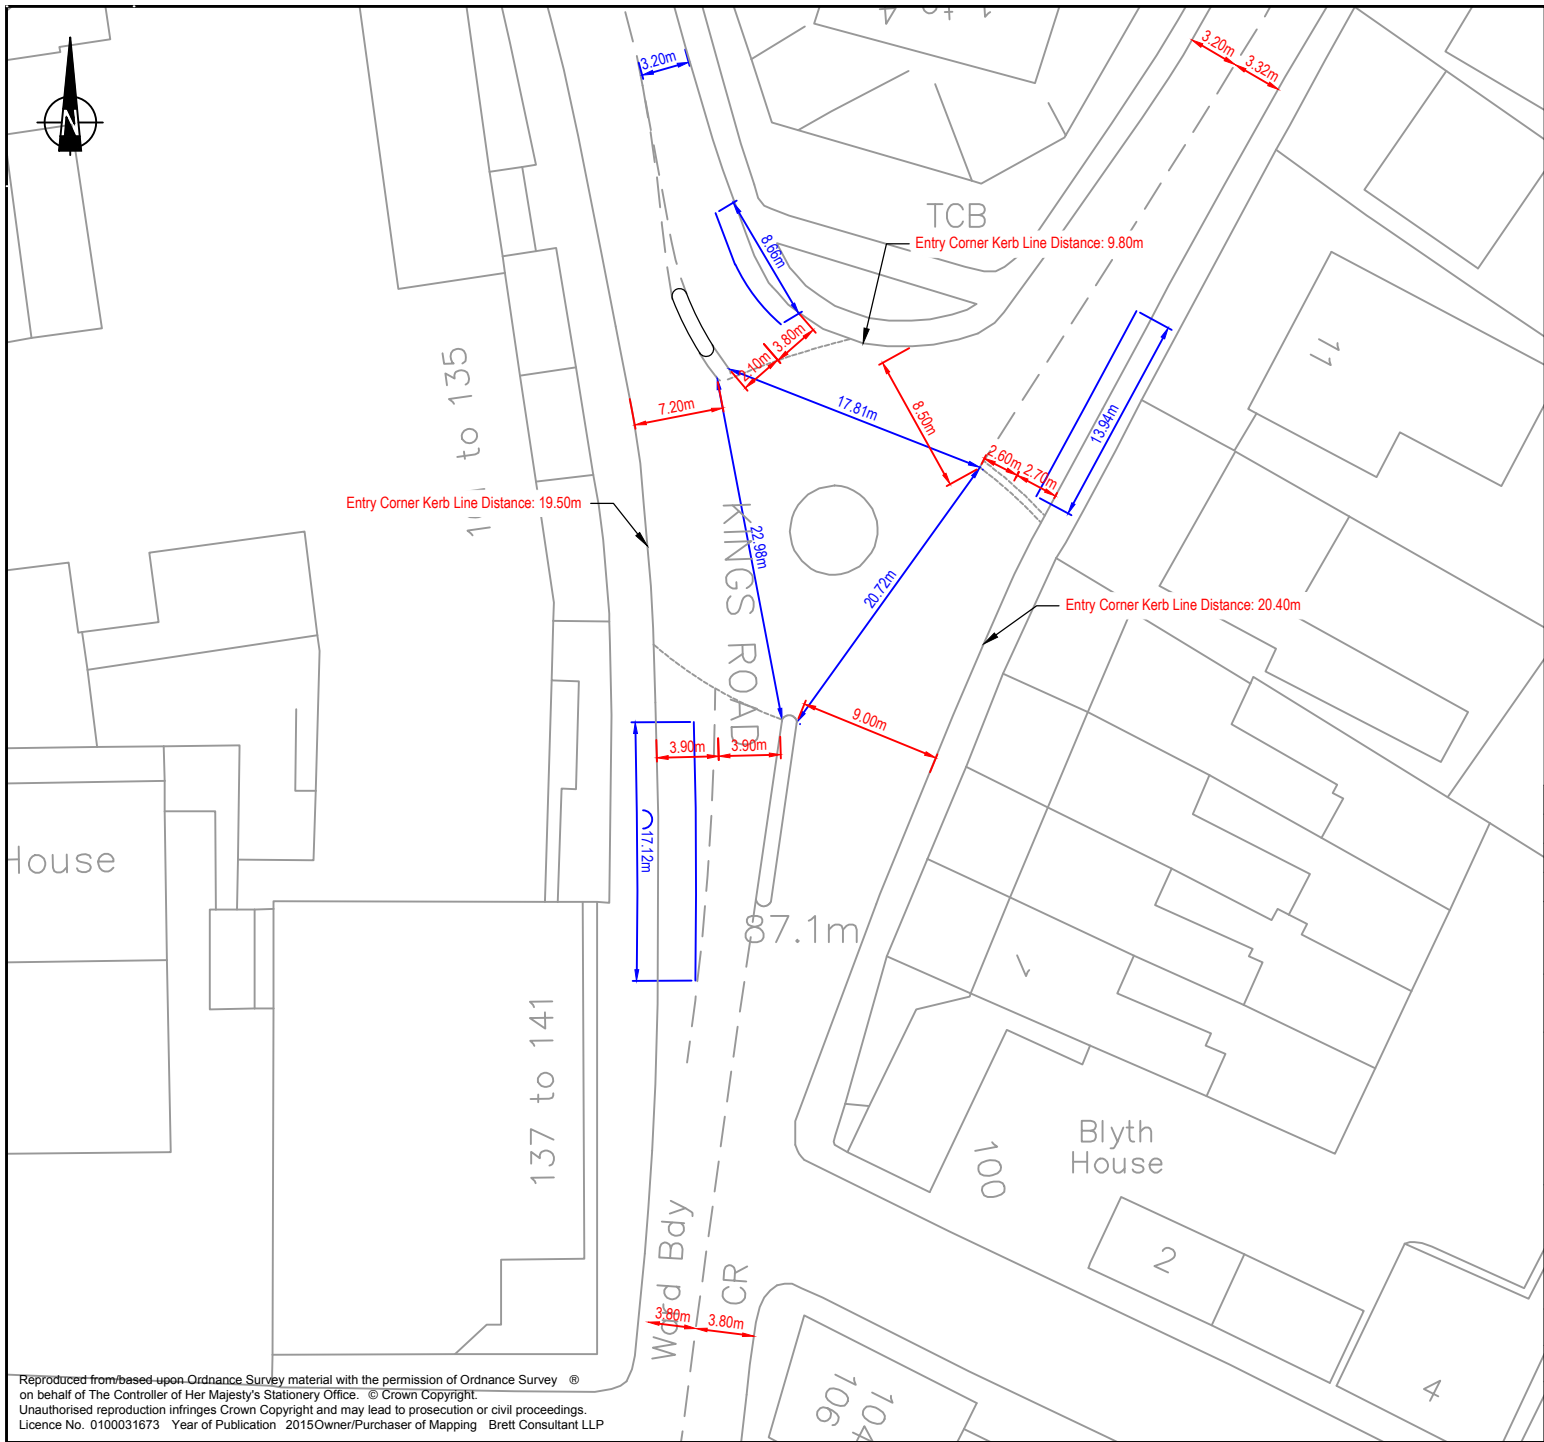

Key

17.61m Measurement taken from OS Mapping

17.61m Measurements taken from site visit (Date of Site Visit 03.07.14)


Mark	Revision	Drawn	Date	Chkd
SCALING NOTE: Do not scale from this drawing. If in doubt, ask.				
UTILITIES NOTE: The position of any existing public or private sewers, utility services, plant or apparatus shown on this drawing is believed to be correct, but no warranty to this is expressed or implied. Other such plant or apparatus may also be present but not shown. The Contractor is therefore advised to undertake his own investigation where the presence of any existing sewers, services, plant or apparatus may affect his operations.				
Drawing Issue Status				
FOR INFORMATION				

DR Brentwood
Junction 9
Kings Rd / Queens Rd
Junction Measurements

Client	
Date of 1st Issue	Drawn by
08.10.2014	PR
A4 Scale	Checked by
1: 500	JH
Drawing Number	Revision
28085/1003/SK09	-

Offices throughout the UK and Europe
www.peterbrett.com
© Peter Brett Associates LLP
READING
Tel: 0118 950 0761

Reproduced from based upon Ordnance Survey material with the permission of Ordnance Survey © on behalf of The Controller of Her Majesty's Stationery Office. © Crown Copyright. Unauthorised reproduction infringes Crown Copyright and may lead to prosecution or civil proceedings. Licence No. 0100031673 Year of Publication: 2015 Owner/Purchaser of Mapping: Brett Consultant LLP

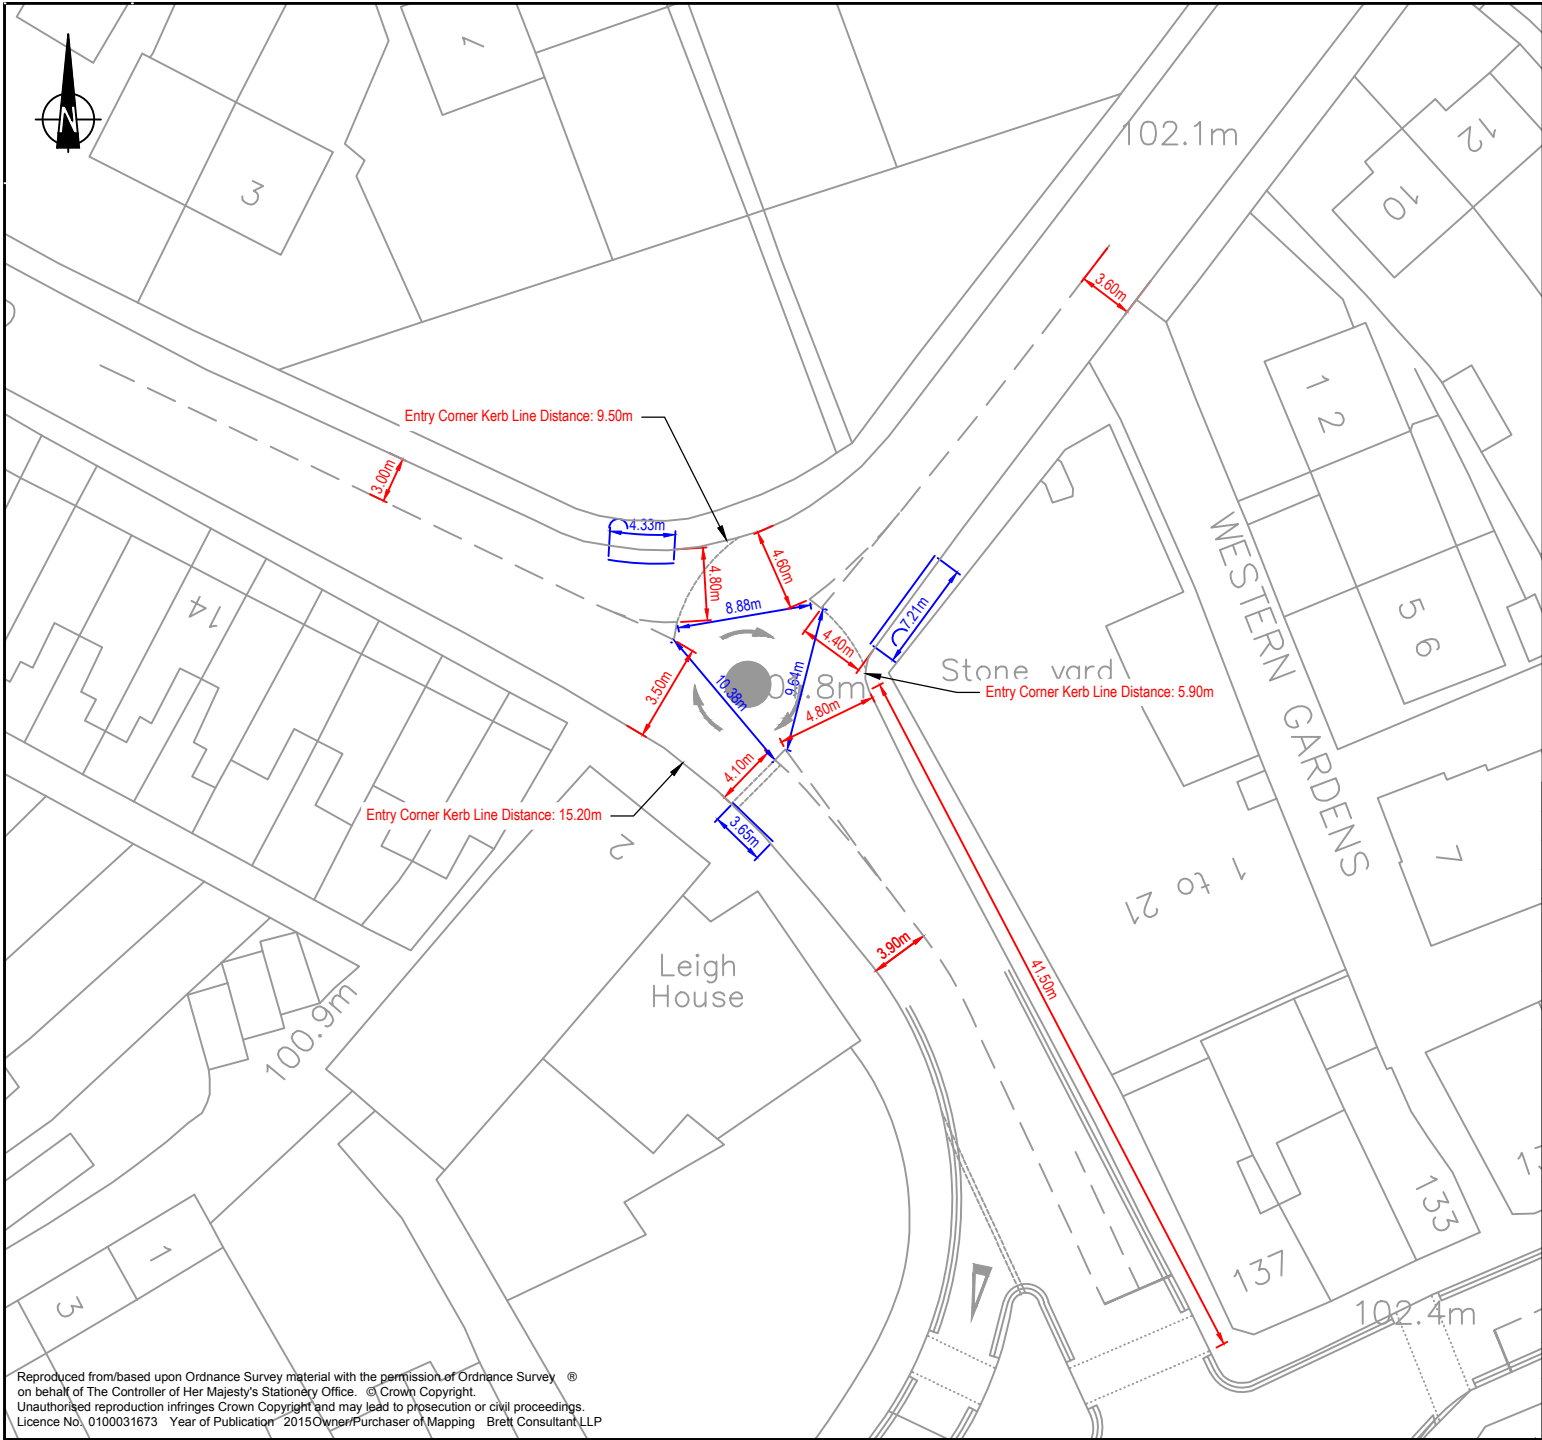

Key

17.61m

Measurement taken from OS Mapping

17.61m

Measurements taken from site visit (Date of Site Visit 03.07.14)

Mark	Revision		Drawn	Date
			Chkd	

SCALING NOTE: Do not scale from this drawing. If in doubt, ask.
UTILITIES NOTE: The position of any existing public or private sewers, utility services, plant or apparatus shown on this drawing is believed to be correct, but no warranty to this is expressed or implied. Other such plant or apparatus may also be present but not shown. The Contractor is therefore advised to undertake his own investigation where the presence of any existing sewers, services, plant or apparatus may affect his operations.

Drawing Issue Status

FOR INFORMATION

DR Brentwood
Junction 11
Weald Rd / Western Rd
Junction Measurements


Client	
Date of 1st Issue	08.10.2014
Drawn by	PR
A4 Scale	1: 500
Checked by	JH
Drawing Number	28085/1003/SK11
Revision	-

pba

peterbrett

Offices throughout the UK and Europe
www.peterbrett.com
© Peter Brett Associates LLP
READING
Tel: 0118 950 0761

Reproduced from/based upon Ordnance Survey material with the permission of Ordnance Survey © on behalf of The Controller of Her Majesty's Stationery Office. © Crown Copyright. Unauthorised reproduction infringes Crown Copyright and may lead to prosecution or civil proceedings. Licence No. 0100031673 Year of Publication 2015 Owner/Purchaser of Mapping Brett Consultant LLP

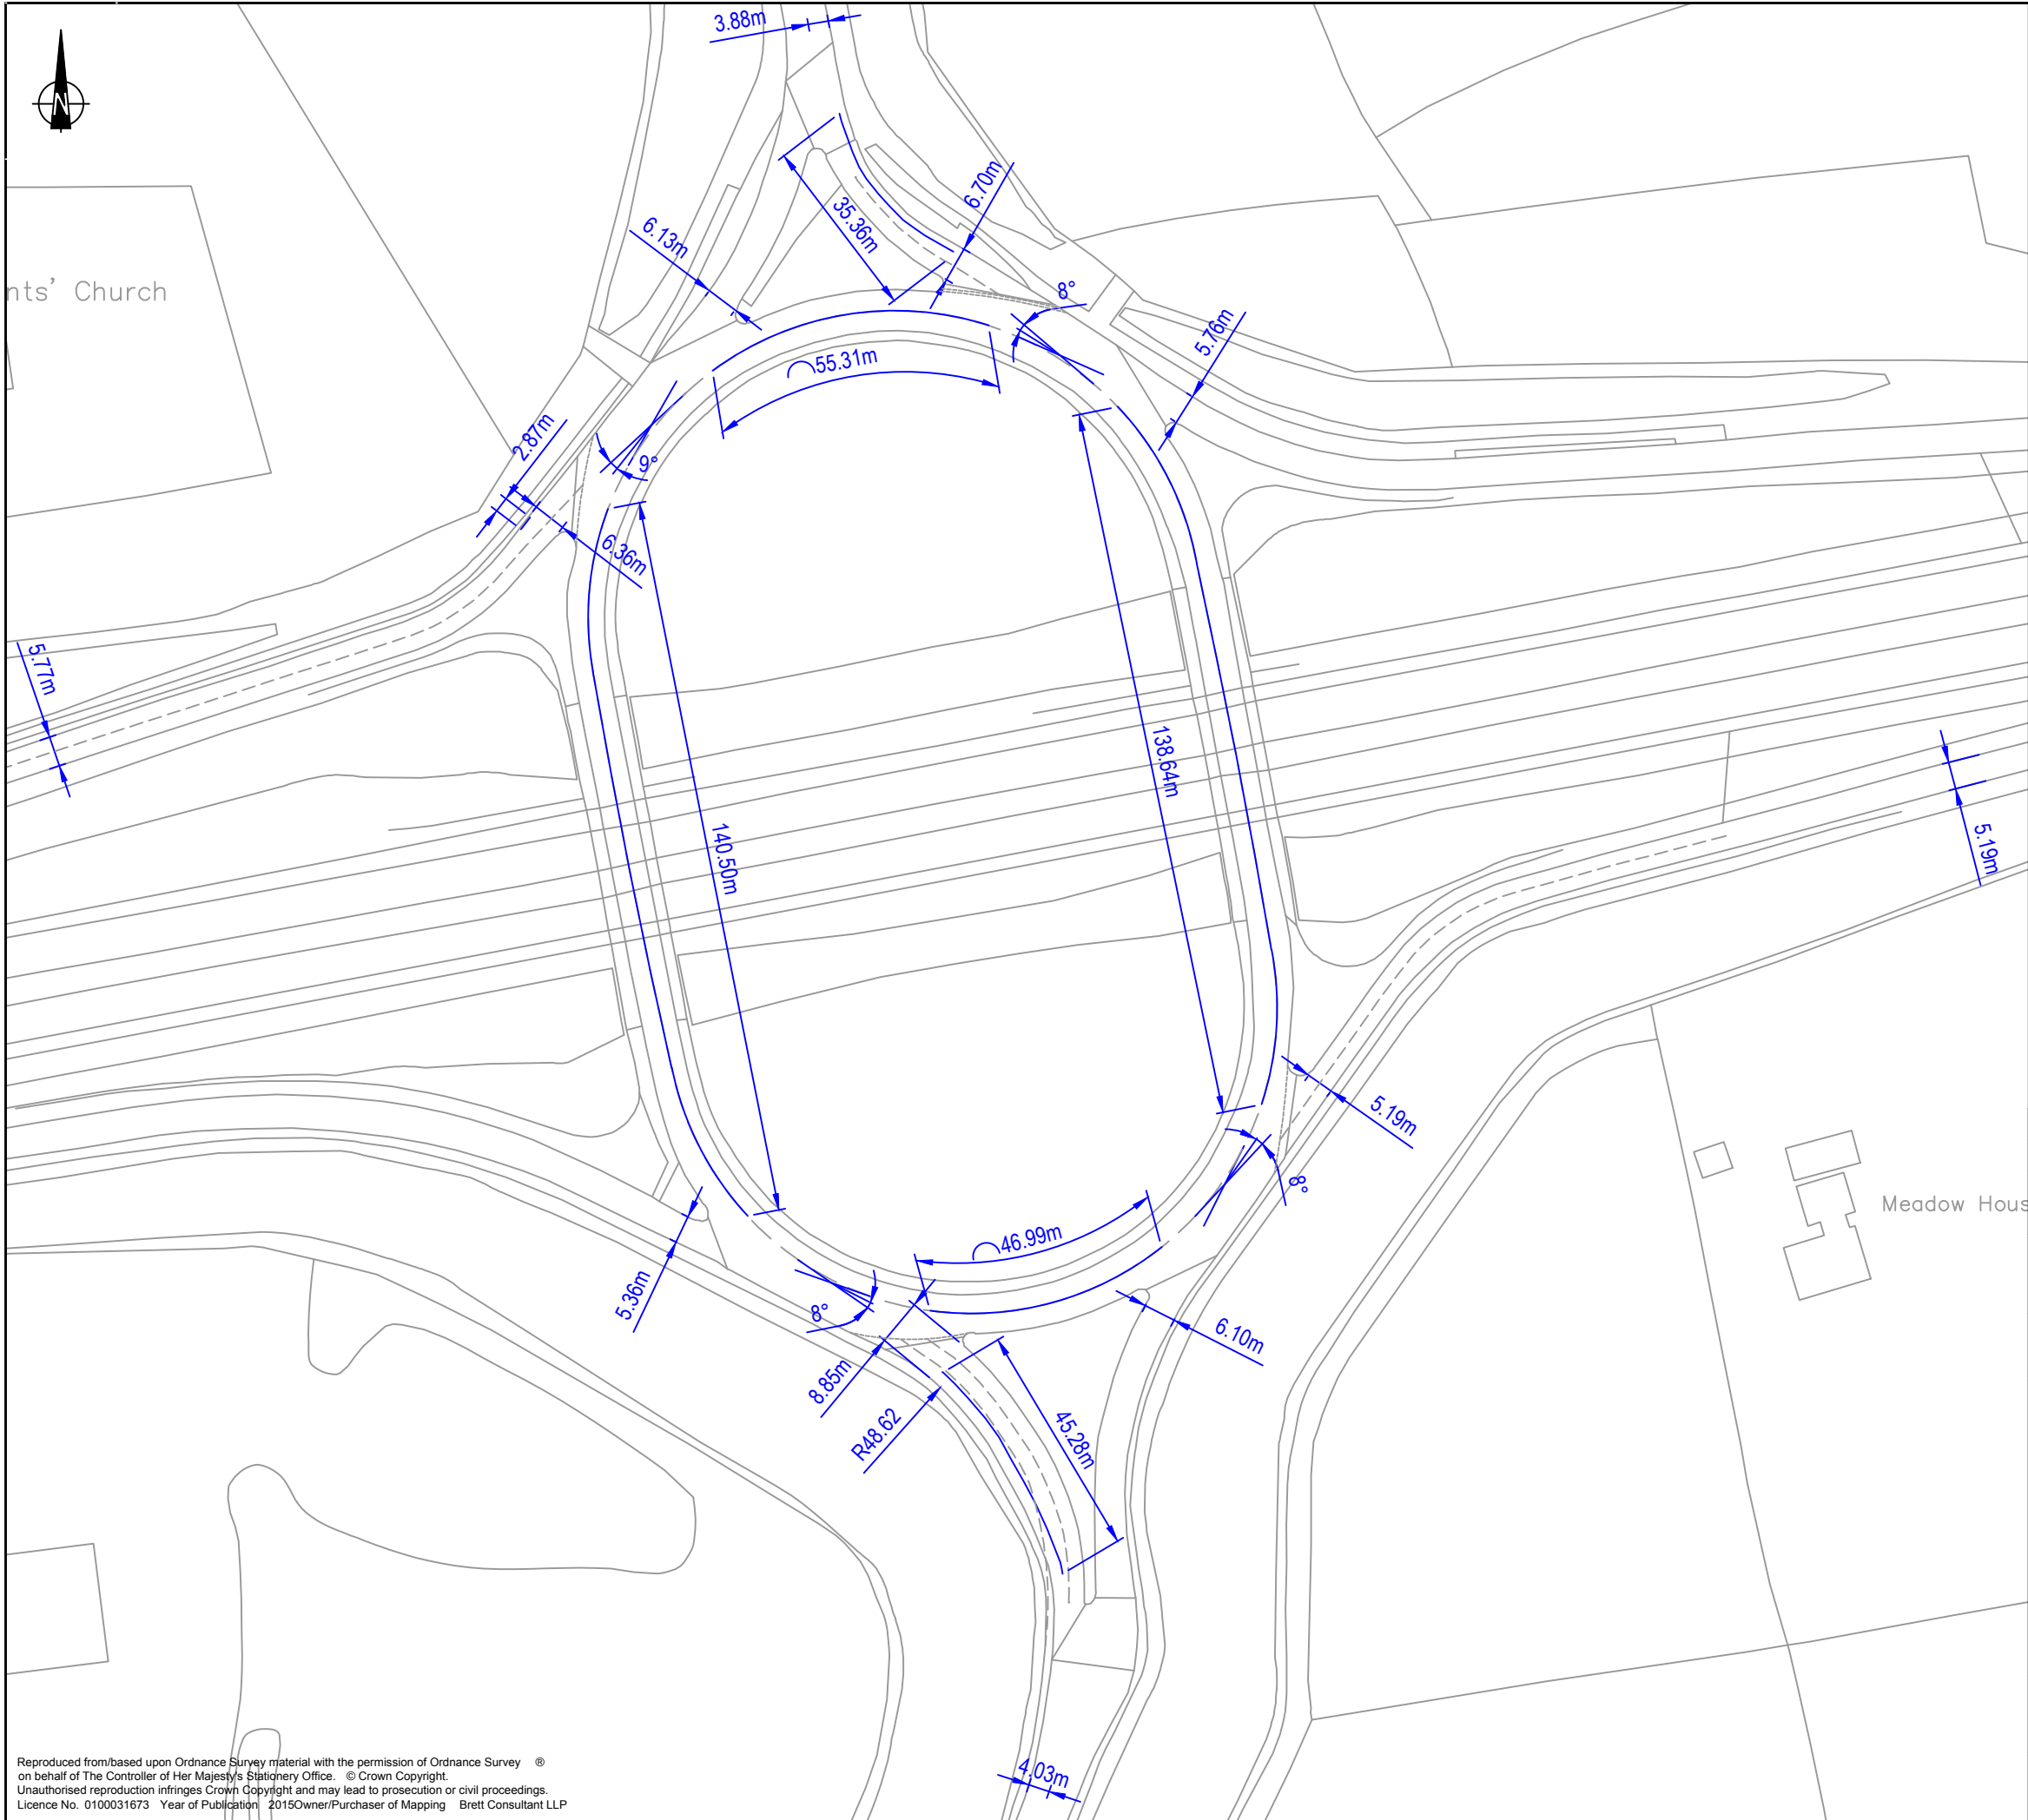

Key

17.61m Measurement taken from OS Mapping

17.61m Measurements taken from site visit (Date of Site Visit 03.07.14)

Mark	Revision	Drawn	Date	Chkd


SCALING NOTE: Do not scale from this drawing. If in doubt, ask.

UTILITIES NOTE: The position of any existing public or private sewers, utility services, plant or apparatus shown on this drawing is believed to be correct, but no warranty to this is expressed or implied. Other such plant or apparatus may also be present but not shown. The Contractor is therefore advised to undertake his own investigation where the presence of any existing sewers, services, plant or apparatus may affect his operations.


Drawing Issue Status

FOR INFORMATION

DR Brentwood
Junction 13
A127 / Brentwood Rd / Tilbury Rd
Junction Measurements

Client		 <p>Offices throughout the UK and Europe</p> <p>www.peterbrett.com</p> <p>© Peter Brett Associates LLP</p> <p>READING Tel: 0118 950 0761</p>	
Date of 1st Issue	08.10.2014	Drawn by	PR
A3 Scale	1: 1250	Checked by	JH
Drawing Number	28085/1003/SK13	Revision	-

Reproduced from/based upon Ordnance Survey material with the permission of Ordnance Survey © on behalf of The Controller of Her Majesty's Stationery Office. © Crown Copyright. Unauthorised reproduction infringes Crown Copyright and may lead to prosecution or civil proceedings. Licence No. 0100031673 Year of Publication 2015Owner/Purchaser of Mapping Brett Consultant LLP

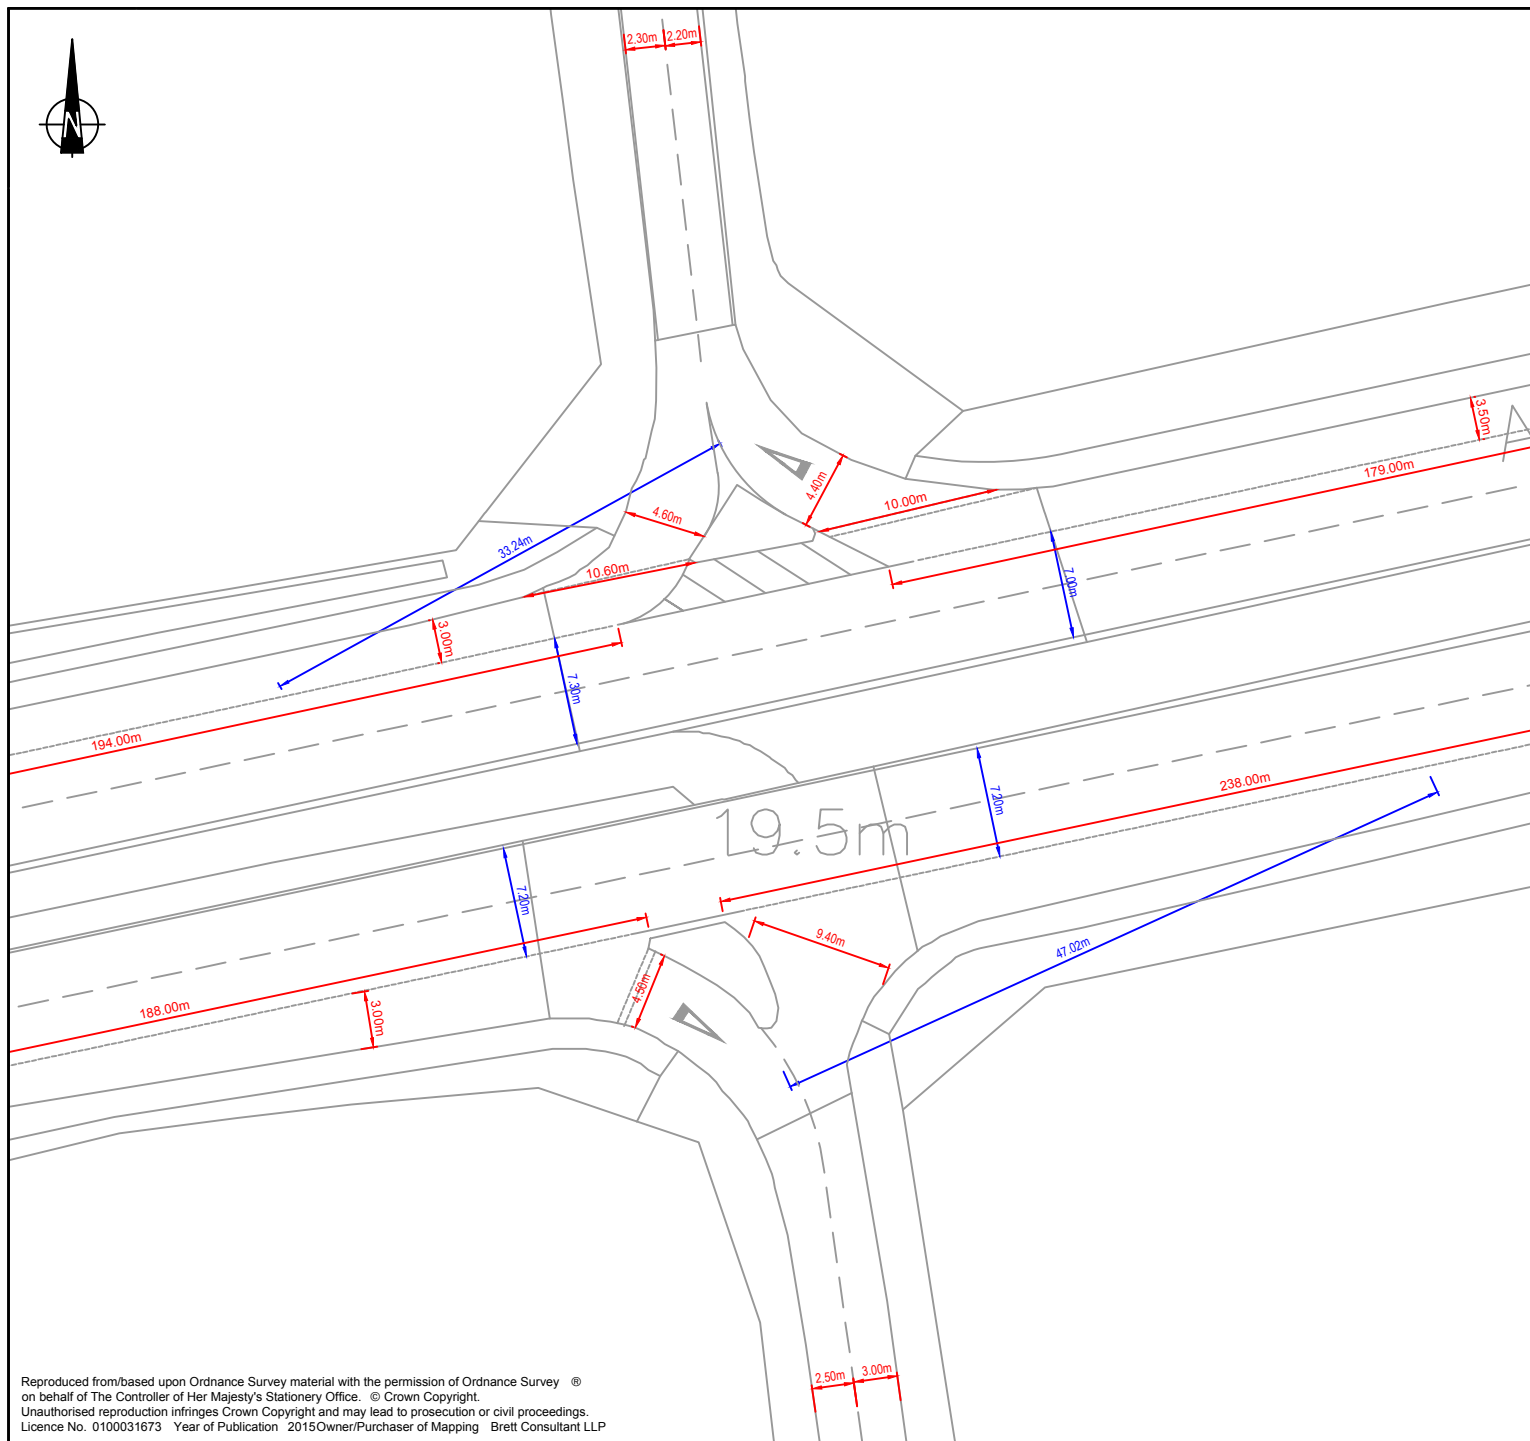

Reproduced from/based upon Ordnance Survey material with the permission of Ordnance Survey © on behalf of The Controller of Her Majesty's Stationery Office. © Crown Copyright. Unauthorised reproduction infringes Crown Copyright and may lead to prosecution or civil proceedings. Licence No. 0100031673 Year of Publication 2015 Owner/Purchaser of Mapping Brett Consultant LLP

Key

17.61m



Measurement taken from OS Mapping

17.61m



Measurements taken from site visit (Date of Site Visit 03.07.14)

Mark	Revision	Drawn	Date	Chkd

SCALING NOTE: Do not scale from this drawing. If in doubt, ask.
UTILITIES NOTE: The position of any existing public or private sewers, utility services, plant or apparatus shown on this drawing is believed to be correct, but no warranty to this is expressed or implied. Other such plant or apparatus may also be present but not shown. The Contractor is therefore advised to undertake his own investigation where the presence of any existing sewers, services, plant or apparatus may affect his operations.

Drawing Issue Status

FOR INFORMATION

DR Brentwood
Junction 14a & 14b
Ongar Rd / Western Avenue
Junction Measurements

Client

Date of 1st Issue
08.10.2014

Drawn by
PR

A4 Scale
1: 500


Checked by
JH

Drawing Number
28085/1003/SK14

Revision
-



Offices throughout
the UK and Europe
www.peterbrett.com
© Peter Brett Associates LLP
READING
Tel: 0118 950 0761

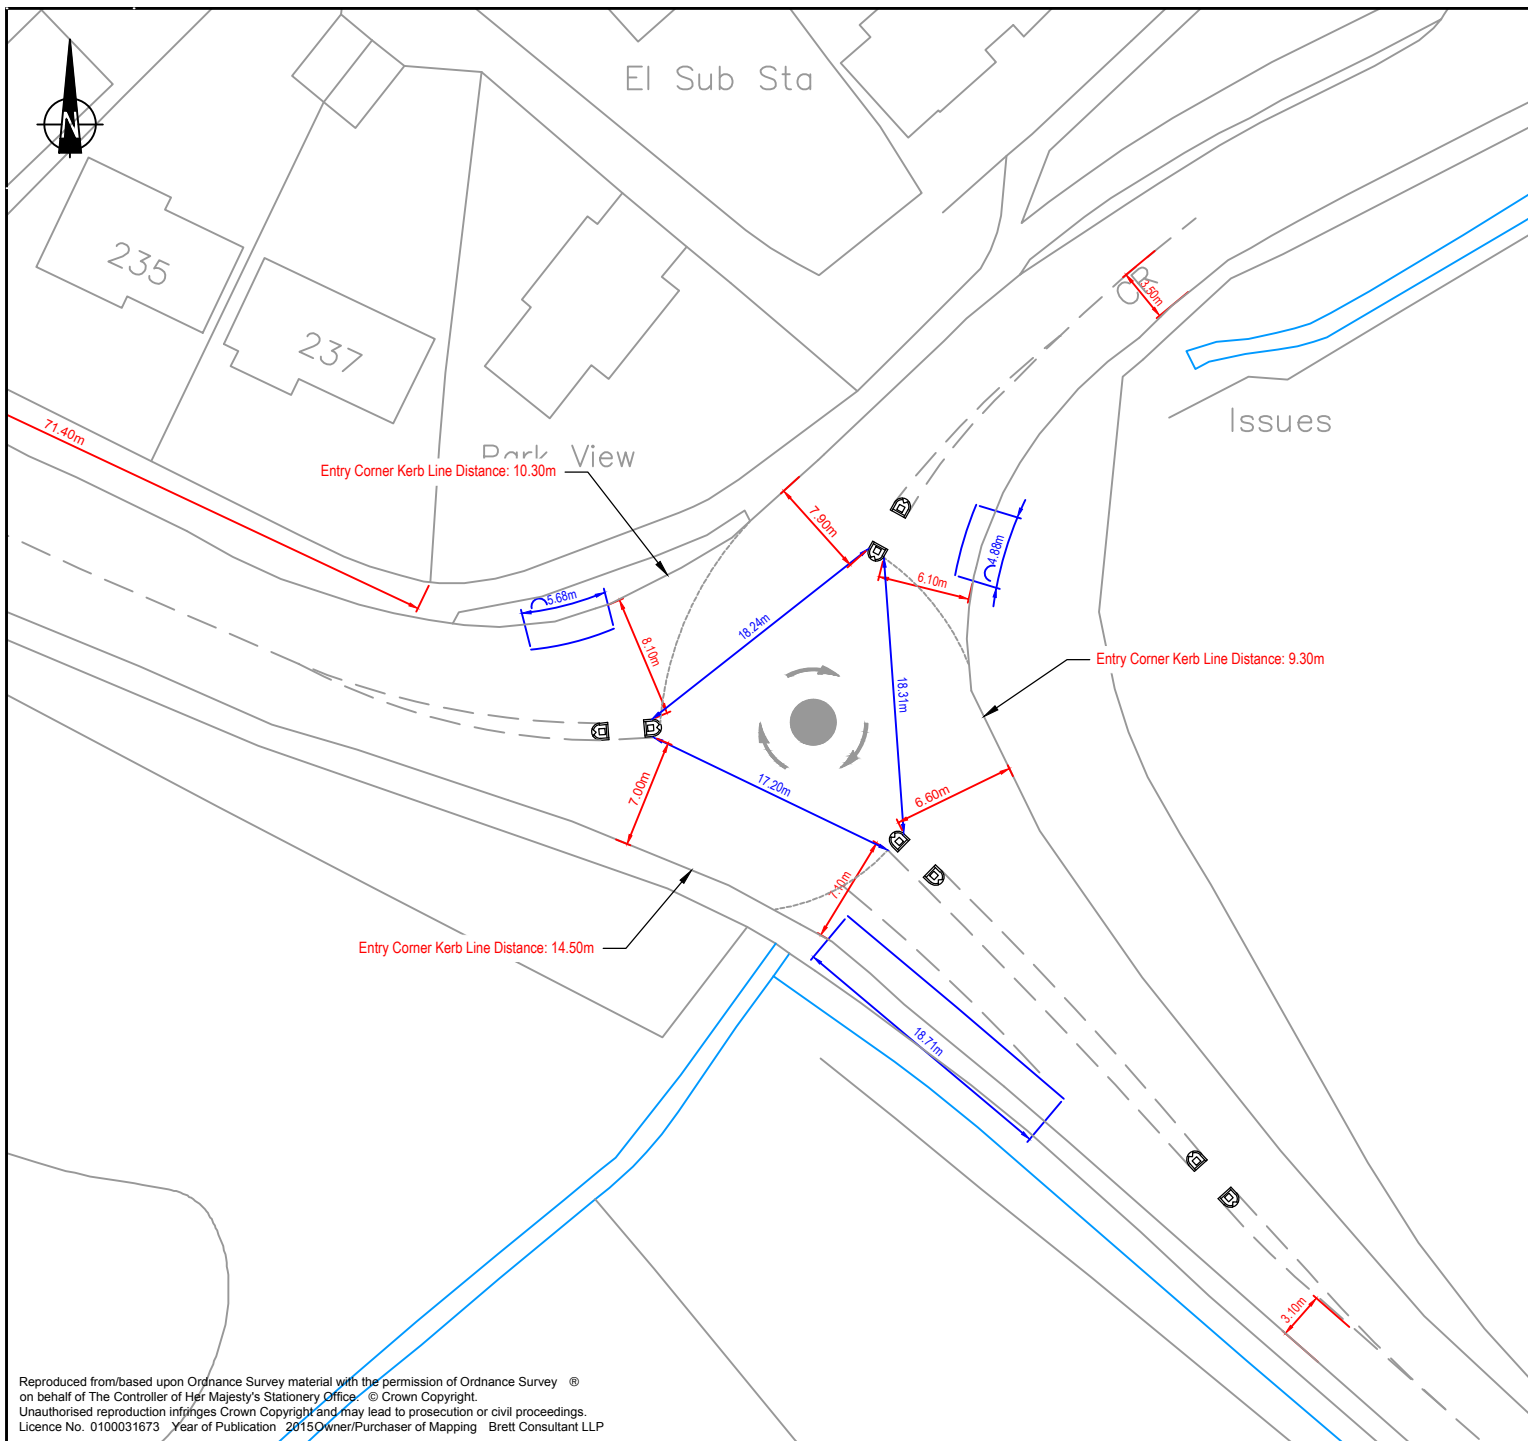

Key

17.61m

Measurement taken from OS Mapping

17.61m

Measurements taken from site visit (Date of Site Visit 03.07.14)

Mark	Revision	Drawn	Date	Chkd

SCALING NOTE: Do not scale from this drawing. If in doubt, ask.
UTILITIES NOTE: The position of any existing public or private sewers, utility services, plant or apparatus shown on this drawing is believed to be correct, but no warranty to this is expressed or implied. Other such plant or apparatus may also be present but not shown. The Contractor is therefore advised to undertake his own investigation where the presence of any existing sewers, services, plant or apparatus may affect his operations.

Drawing Issue Status

FOR INFORMATION

DR Brentwood
Junction 16
Brentwood Rd /Running Waters
Junction Measurements

Client

Date of 1st Issue
08.10.2014

Drawn by
PR

A4 Scale
1: 500

Checked by
JH


Drawing Number
28085/1003/SK16

Revision
-



Offices throughout
the UK and Europe
www.peterbrett.com
© Peter Brett Associates LLP
READING
Tel: 0118 950 0761

Reproduced from/based upon Ordnance Survey material with the permission of Ordnance Survey ©
on behalf of The Controller of Her Majesty's Stationery Office. © Crown Copyright.
Unauthorised reproduction infringes Crown Copyright and may lead to prosecution or civil proceedings.
Licence No. 0100031673 Year of Publication 2015 Owner/Purchaser of Mapping Brett Consultant LLP

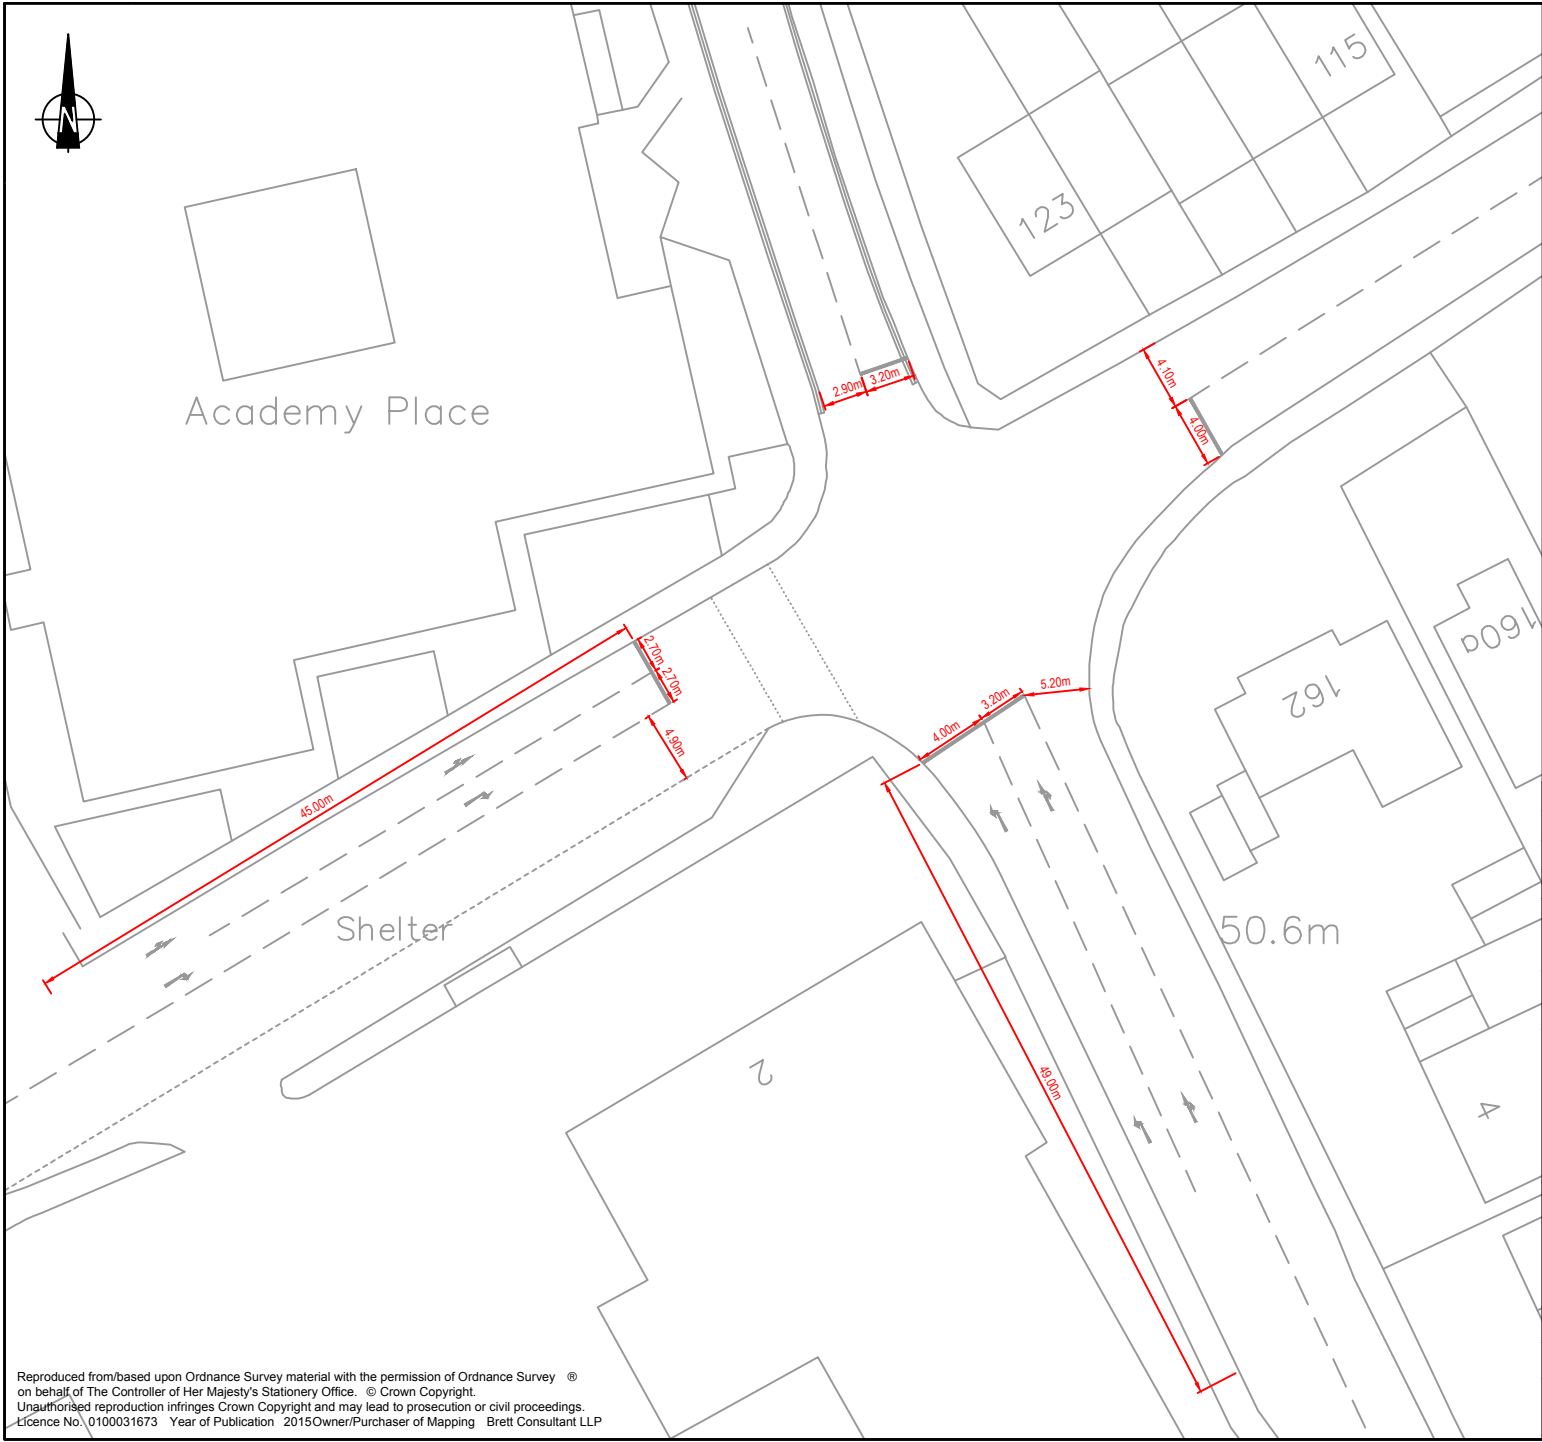

Key

17.61m

Measurement taken from OS Mapping

17.61m

Measurements taken from site visit (Date of Site Visit 03.07.14)

Mark	Revision	Drawn	Date	Chkd
SCALING NOTE: Do not scale from this drawing. If in doubt, ask. UTILITIES NOTE: The position of any existing public or private sewers, utility services, plant or apparatus shown on this drawing is believed to be correct, but no warranty to this is expressed or implied. Other such plant or apparatus may also be present but not shown. The Contractor is therefore advised to undertake his own investigation where the presence of any existing sewers, services, plant or apparatus may affect his operations.				
Drawing Issue Status				
FOR INFORMATION				


DR Brentwood
Junction 17
Brook St /Mascalls Ln
Junction Measurements

Client	
Date of 1st Issue 08.10.2014	Drawn by PR
A4 Scale 1: 500	Checked by JH
Drawing Number 28085/1003/SK17	Revision -



Offices throughout the UK and Europe
www.peterbrett.com
© Peter Brett Associates LLP
READING
Tel: 0118 950 0761

Reproduced from/based upon Ordnance Survey material with the permission of Ordnance Survey © on behalf of The Controller of Her Majesty's Stationery Office. © Crown Copyright. Unauthorised reproduction infringes Crown Copyright and may lead to prosecution or civil proceedings. Licence No. 0100031673 Year of Publication 2015 Owner/Purchaser of Mapping Brett Consultant LLP

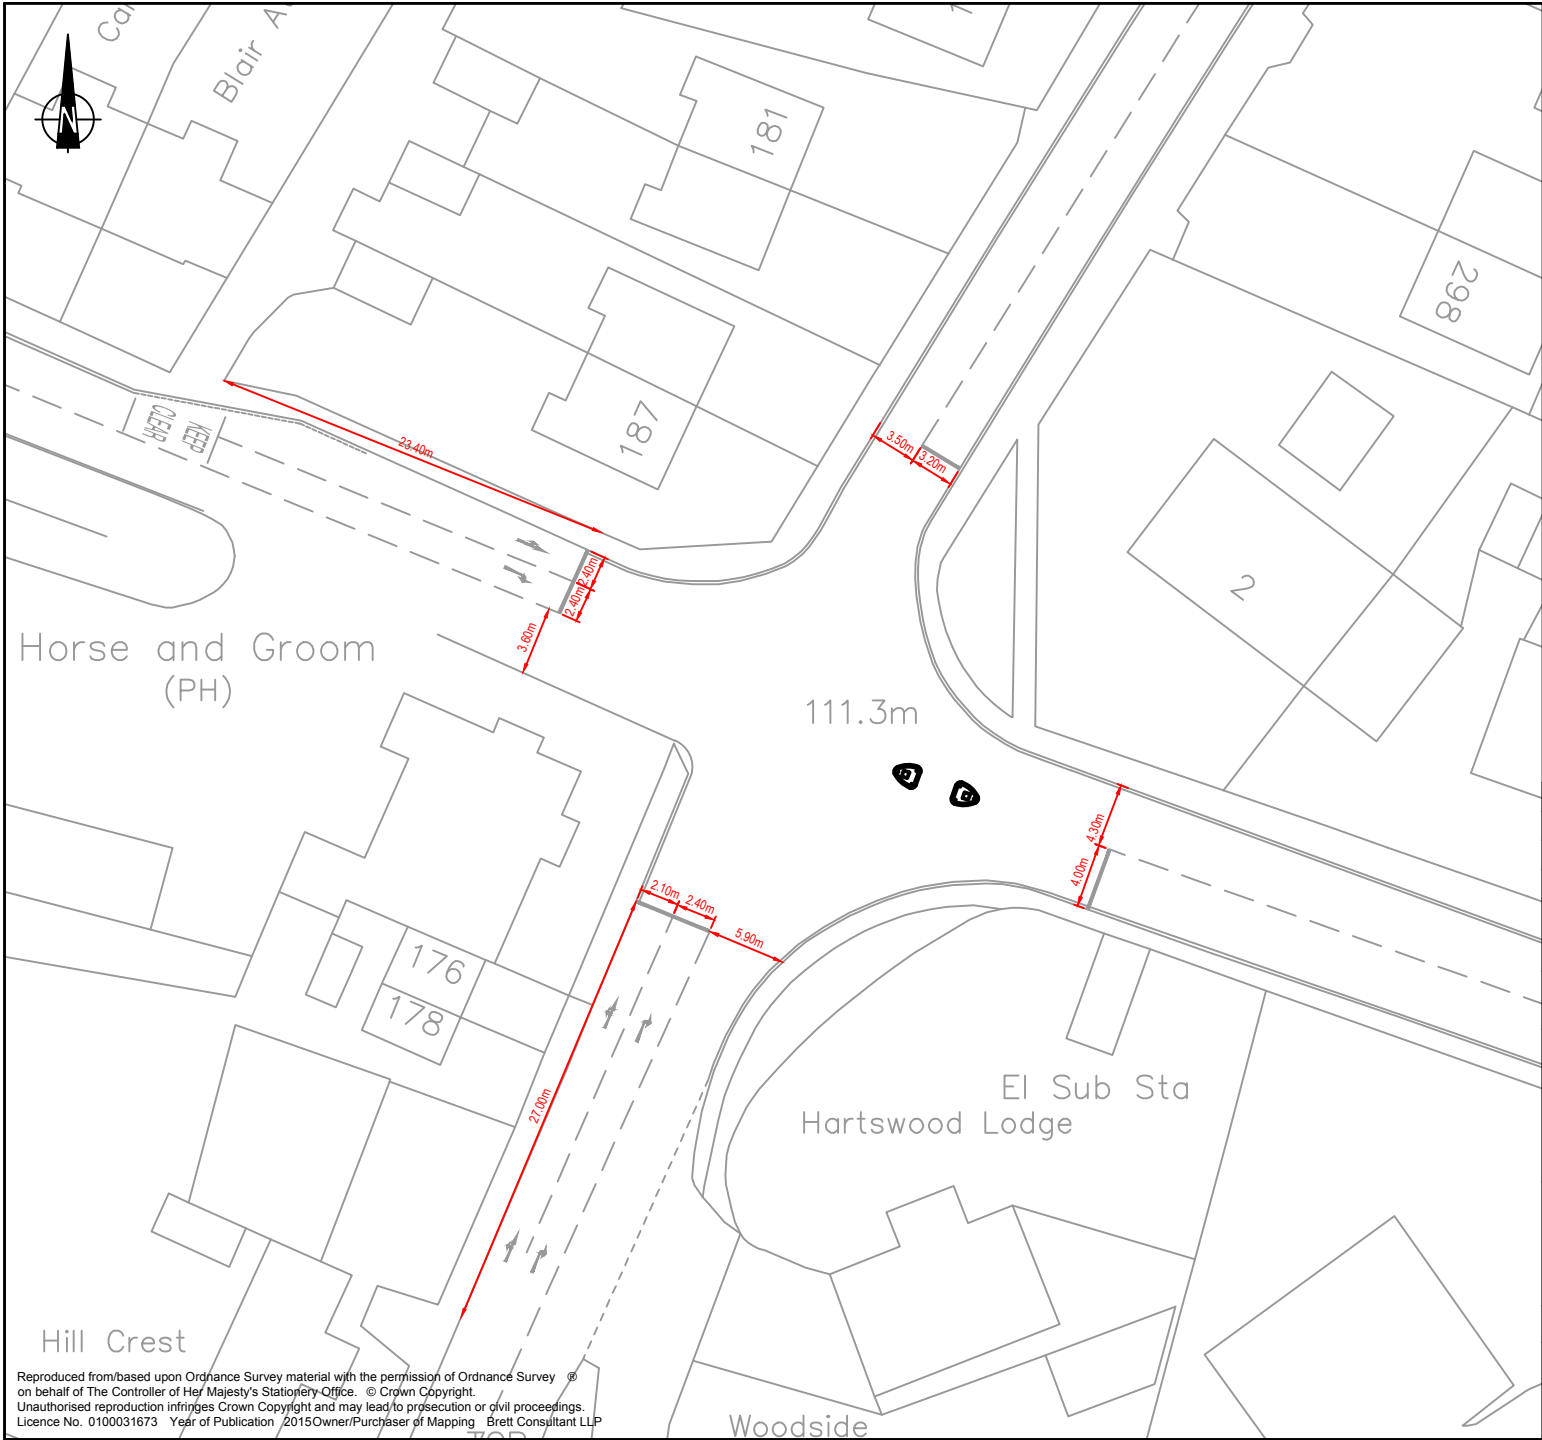

Key

17.61m Measurement taken from OS Mapping

17.61m Measurements taken from site visit (Date of Site Visit 03.07.14)

Mark	Revision	Drawn	Date	Chkd

SCALING NOTE: Do not scale from this drawing. If in doubt, ask.
UTILITIES NOTE: The position of any existing public or private sewers, utility services, plant or apparatus shown on this drawing is believed to be correct, but no warranty to this is expressed or implied. Other such plant or apparatus may also be present but not shown. The Contractor is therefore advised to undertake his own investigation where the presence of any existing sewers, services, plant or apparatus may affect his operations.

Drawing Issue Status

FOR INFORMATION


DR Brentwood
Junction 18
Warley Hill / Eagle Way / Warley Rd / Mascalls Ln
Junction Measurements

Client	
Date of 1st Issue 08.10.2014	Drawn by PR
A4 Scale 1: 500	Checked by JH
Drawing Number 28085/1003/SK18	Revision -

pba
peterbrett

Offices throughout
the UK and Europe
www.peterbrett.com
© Peter Brett Associates LLP
READING
Tel: 0118 950 0761

Reproduced from/based upon Ordnance Survey material with the permission of Ordnance Survey ©
on behalf of The Controller of Her Majesty's Stationery Office. © Crown Copyright.
Unauthorised reproduction infringes Crown Copyright and may lead to prosecution or civil proceedings.
Licence No. 0100031673 Year of Publication /2015Owner/Purchaser of Mapping Brett Consultant LLP

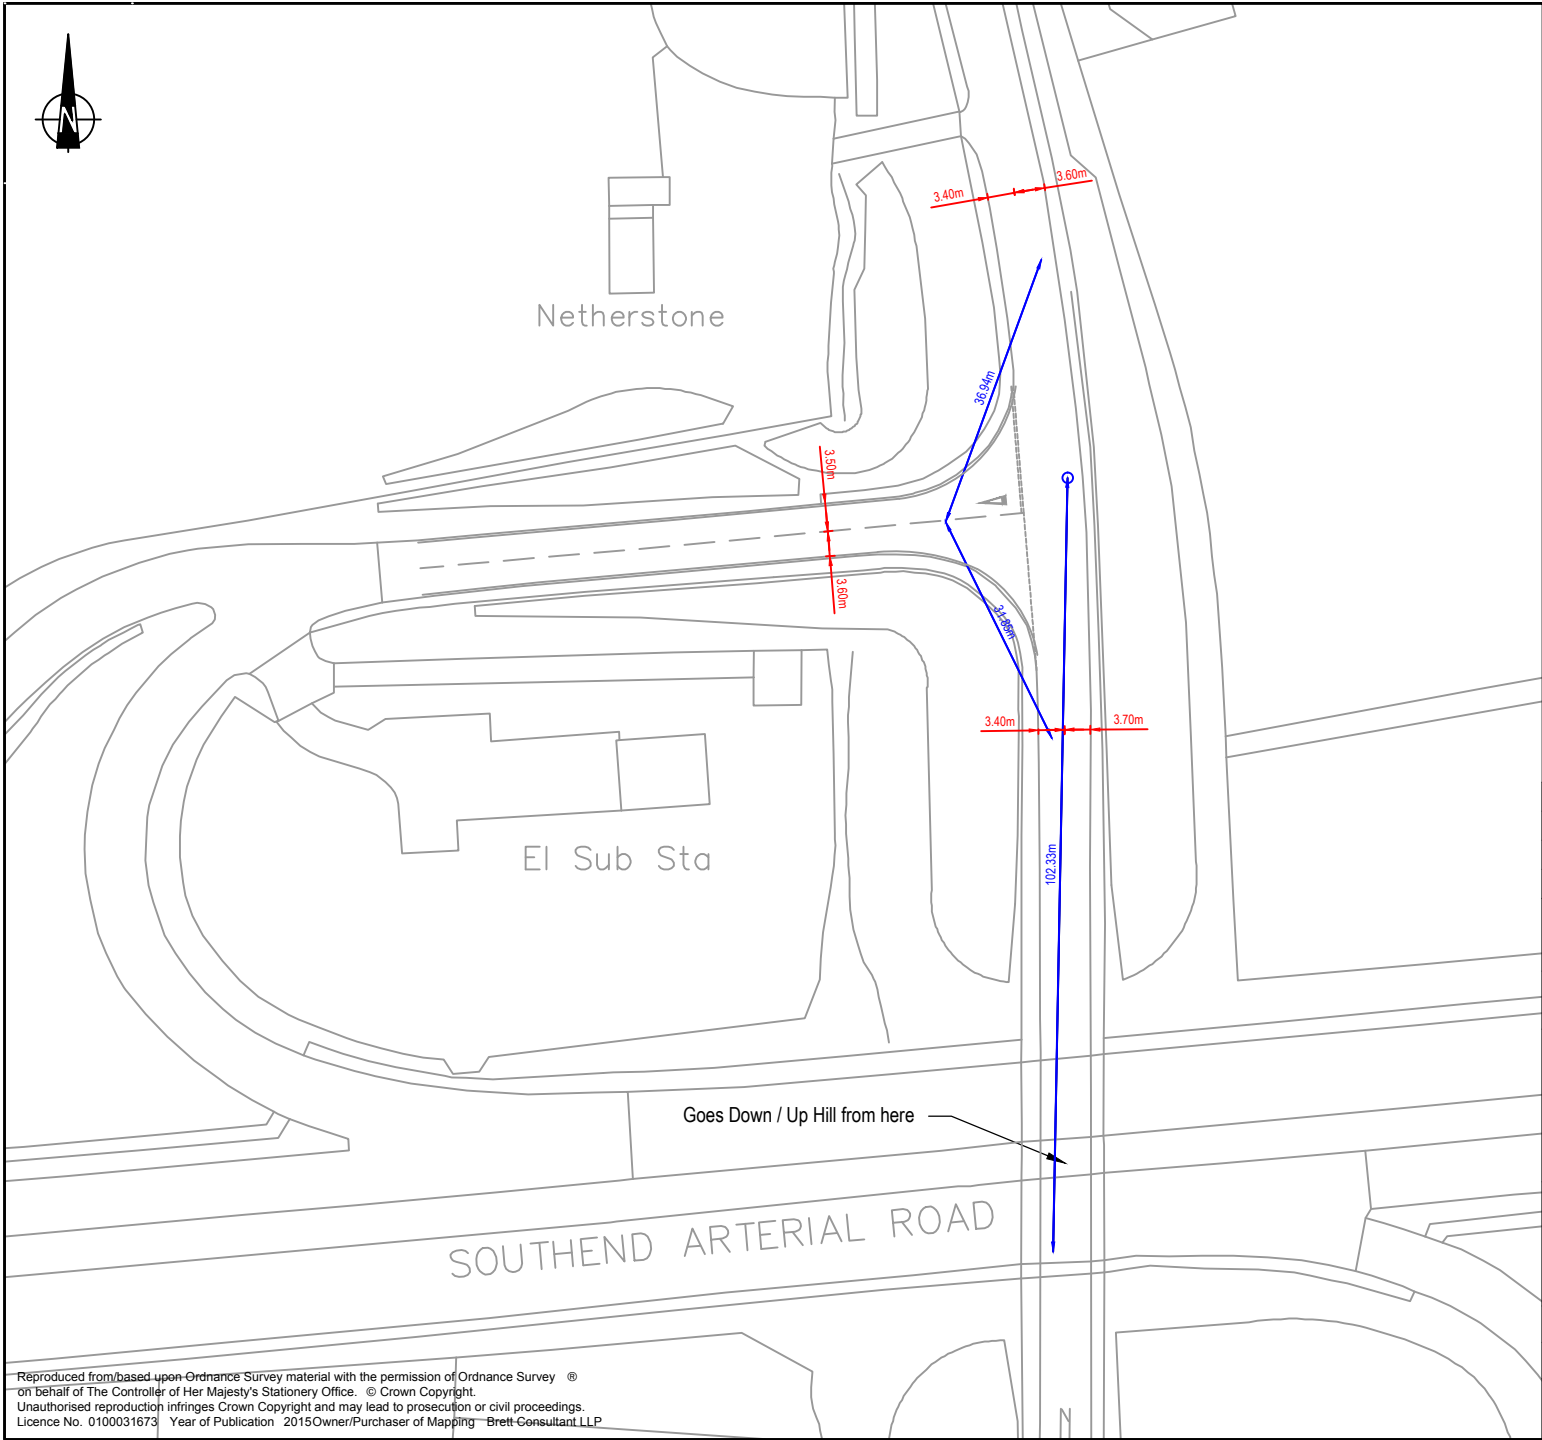

17.61m Measurement taken from OS Mapping

17.61m Measurements taken from site visit (Date of Site Visit 03.07.14)

Mark	Revision	Drawn	Date	Chkd

SCALING NOTE: Do not scale from this drawing. If in doubt, ask.
UTILITIES NOTE: The position of any existing public or private sewers, utility services, plant or apparatus shown on this drawing is believed to be correct, but no warranty to this is expressed or implied. Other such plant or apparatus may also be present but not shown. The Contractor is therefore advised to undertake his own investigation where the presence of any existing sewers, services, plant or apparatus may affect his operations.

Drawing Issue Status

FOR INFORMATION

DR Brentwood
Junction 19
Warley St / A127 Eastbound
Junction Measurements


Client	
Date of 1st Issue 08.10.2014	Drawn by PR
A4 Scale 1: 1000	Checked by JH
Drawing Number 28085/1003/SK19	Revision -

pba
peterbrett

Offices throughout
the UK and Europe
www.peterbrett.com

© Peter Brett Associates LLP
READING
Tel: 0118 950 0761

Reproduced from based upon Ordnance Survey material with the permission of Ordnance Survey ©
on behalf of The Controller of Her Majesty's Stationery Office. © Crown Copyright.
Unauthorised reproduction infringes Crown Copyright and may lead to prosecution or civil proceedings.
Licence No. 0100031673 Year of Publication 2015 Owner/Purchaser of Mapping Brett Consultant LLP

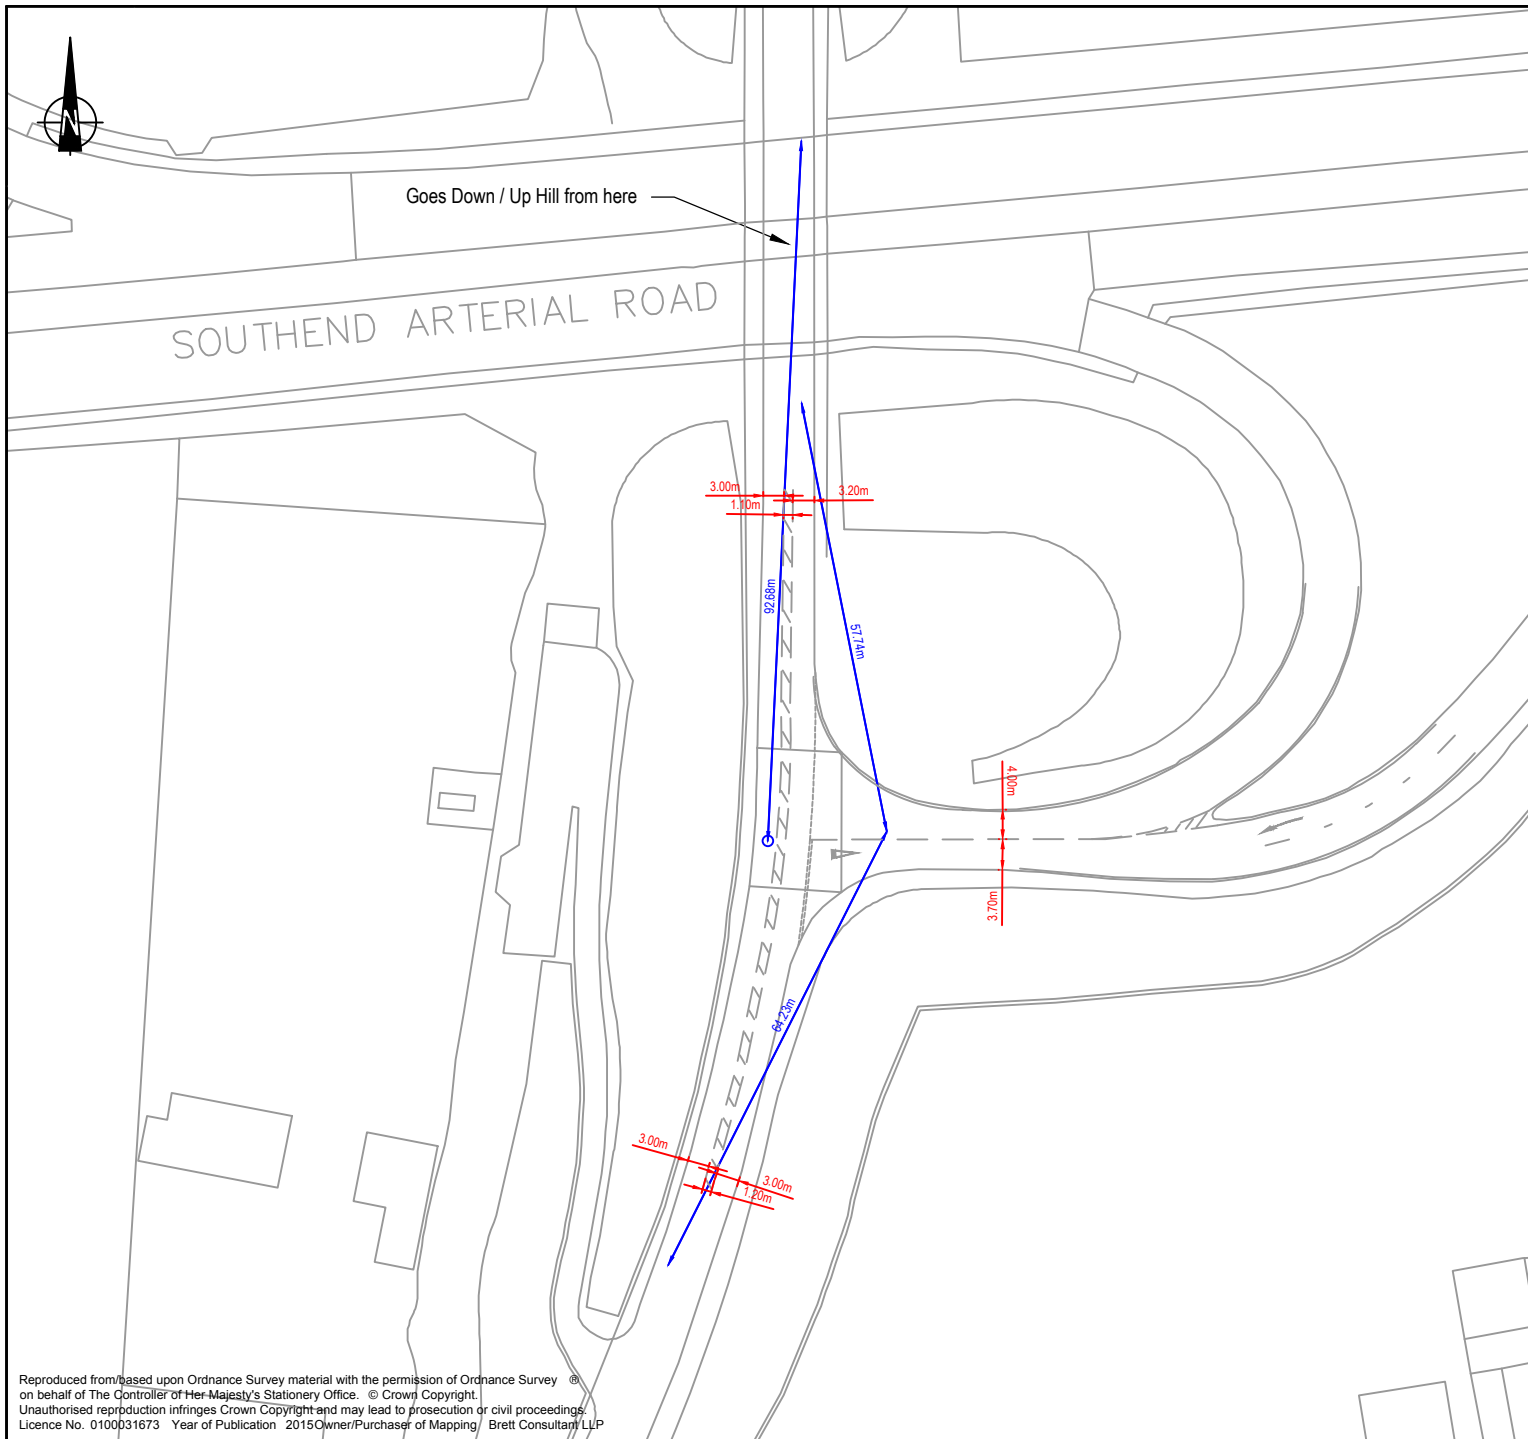

17.61m Measurement taken from OS Mapping

17.61m Measurements taken from site visit (Date of Site Visit 03.07.14)


Mark	Revision	Drawn	Date	Chkd

SCALING NOTE: Do not scale from this drawing. If in doubt, ask.
UTILITIES NOTE: The position of any existing public or private sewers, utility services, plant or apparatus shown on this drawing is believed to be correct, but no warranty to this is expressed or implied. Other such plant or apparatus may also be present but not shown. The Contractor is therefore advised to undertake his own investigation where the presence of any existing sewers, services, plant or apparatus may affect his operations.


Drawing Issue Status

FOR INFORMATION

DR Brentwood
Junction 20
Warley St / A127 Westbound
Junction Measurements

Client		 <p>Offices throughout the UK and Europe www.peterbrett.com © Peter Brett Associates LLP READING Tel: 0118 950 0761</p>	
Date of 1st Issue	Drawn by		
08.10.2014	PR		
A4 Scale	Checked by		
1: 1000	JH	Drawing Number	
28085/1003/SK20		Revision	
		-	

Reproduced from based upon Ordnance Survey material with the permission of Ordnance Survey © on behalf of The Controller of Her Majesty's Stationery Office. © Crown Copyright. Unauthorised reproduction infringes Crown Copyright and may lead to prosecution or civil proceedings. Licence No. 0100031673 Year of Publication 2015 Owner/Purchaser of Mapping Brett Consultants LLP

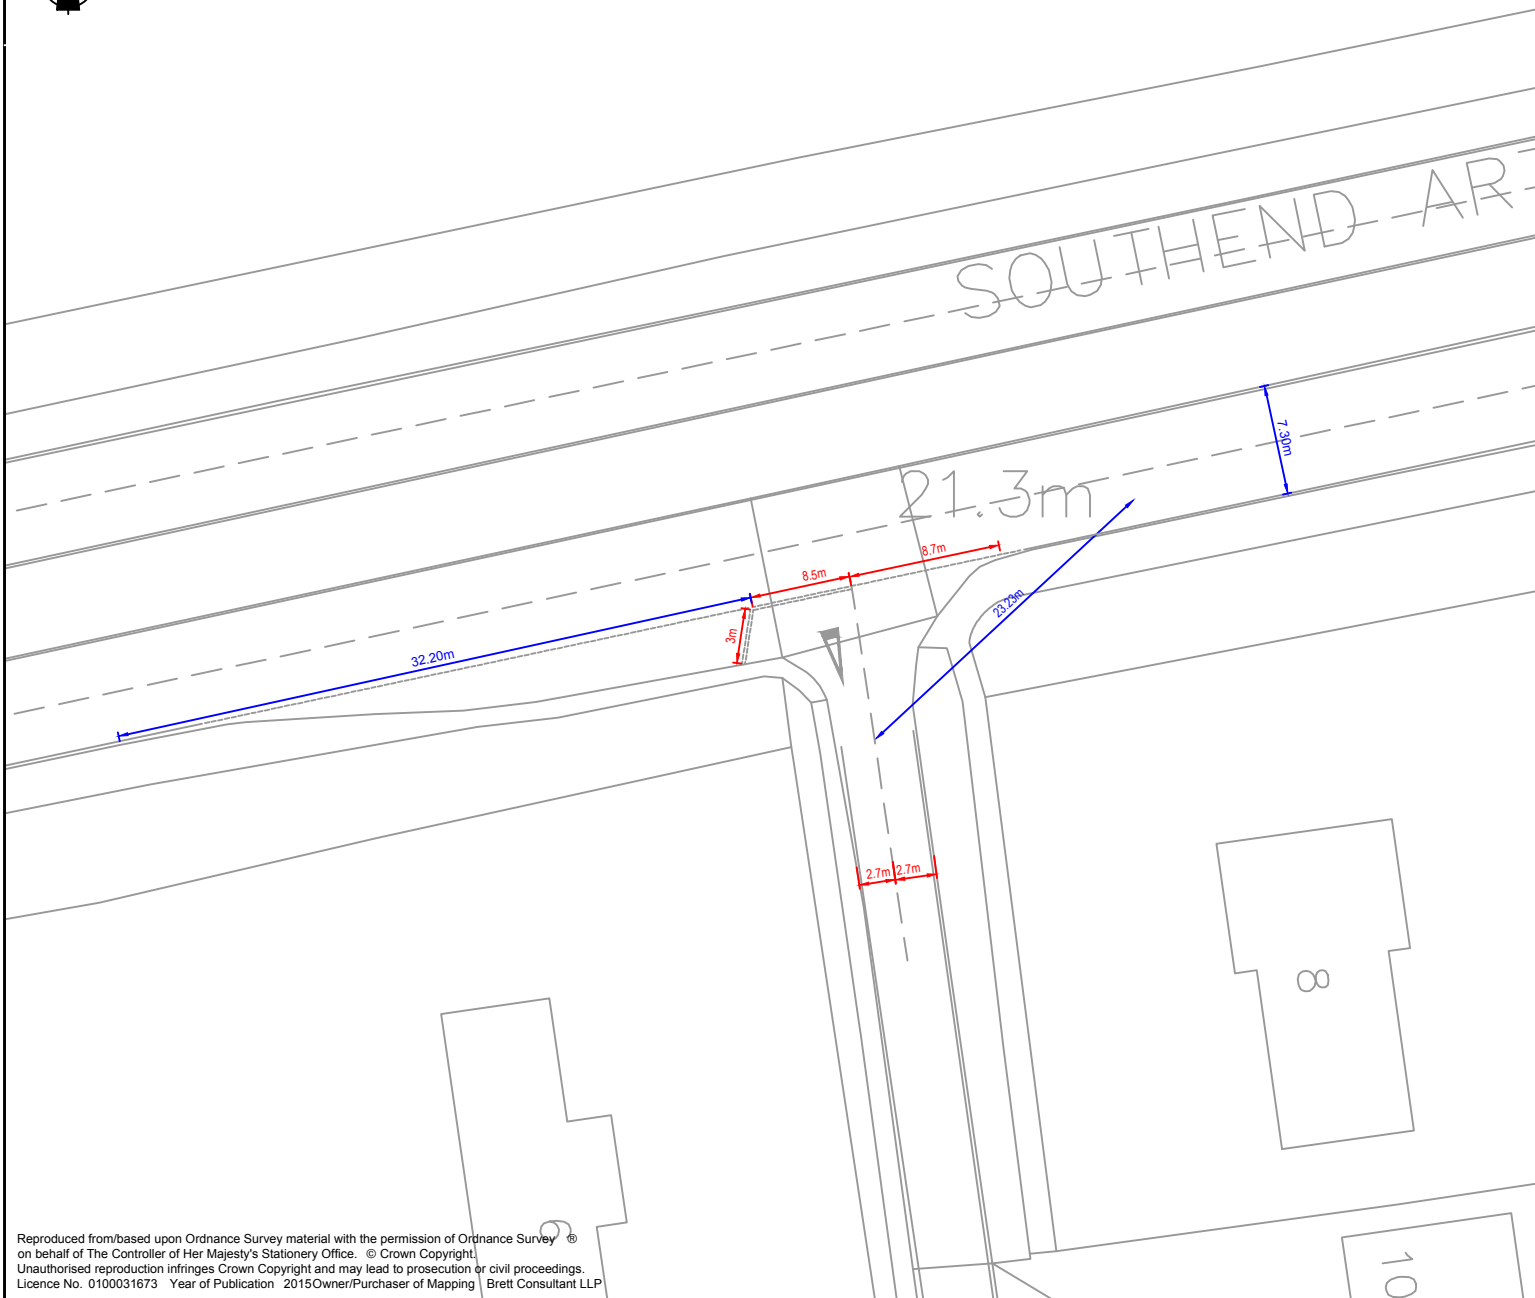

Reproduced from/based upon Ordnance Survey material with the permission of Ordnance Survey
on behalf of The Controller of Her Majesty's Stationery Office. © Crown Copyright.
Unauthorised reproduction infringes Crown Copyright and may lead to prosecution or civil proceedings.
Licence No. 0100031673 Year of Publication 2015 Owner/Purchaser of Mapping Brett Consultant LLP

Key

- 17.61m Measurement taken from OS Mapping
- 17.61m Measurements taken from site visit (Date of Site Visit 03.07.14)

Mark	Revision	Drawn	Date	Chkd

SCALING NOTE: Do not scale from this drawing. If in doubt, ask.
UTILITIES NOTE: The position of any existing public or private sewers, utility services, plant or apparatus shown on this drawing is believed to be correct, but no warranty to this is expressed or implied. Other such plant or apparatus may also be present but not shown. The Contractor is therefore advised to undertake his own investigation where the presence of any existing sewers, services, plant or apparatus may affect his operations.

Drawing Issue Status
FOR INFORMATION

DR Brentwood
Junction 21
A127 Westbound / Thorndon Avenue
Junction Measurements

Client	
Date of 1st Issue 08.10.2014	Drawn by PR
A4 Scale 1: 500	Checked by JH
Drawing Number 28085/1003/SK21	Revision -

Offices throughout the UK and Europe
www.peterbrett.com
© Peter Brett Associates LLP
READING
Tel: 0118 950 0761

